


Existing NSL sign to be removed and replaced with 50mph sign 450mm on sam posts as shown.



Existing NSL sign to be removed and replaced with 50mph sign 450mm on sam posts as shown.



Existing NSL signs to be removed and replaced with 50mph signs 600mm on same posts as shown.

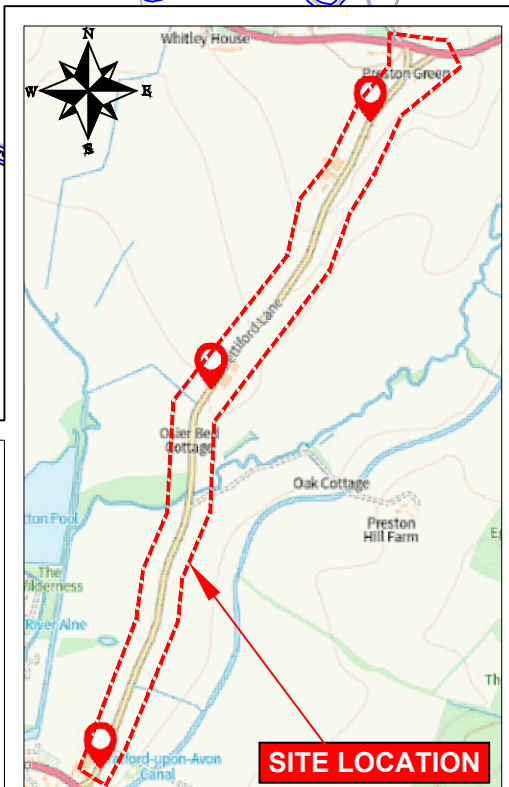

Key :-

- Existing signs & posts to be removed.
- Proposed signs & posts.
- PS01** - Reference for new sign details.
- Proposed 50mph Speed Limit.
- Existing 30mph Speed Limit.
- Existing 50mph Speed Limit.

Table 8-4 Size, recommended spacing and minimum clear visibility distances (CVD) for repeater signs

Speed limit and type of road ^{1,2}	Size of sign (mm)	Maximum distance (m) between		CVD (m)
		Each repeater sign	Terminal sign and first repeater ³	
20 mph zone	300	See 8.7.1	See 8.7.1	-
20 mph (lit road)	300	200	200	20
30 mph (lit road)	-	No repeaters	No repeaters	-
30 mph (unlit road)	300	250	200	30
40 mph	300	350	250	40
50 mph	450	450	350	50
60 mph (dual carriageway)	600	500	400	60
National speed limit (lit single carriageway)	450	500	400	60
National speed limit (lit dual carriageway)	600	600	450	70
National speed limit (unlit road)	-	No repeaters	No repeaters	-

County Highways Minor Works
Warwickshire County Council
Shire Hall
Warwick
CV34 4RL
Tel: 01926 410410

www.warwickshire.gov.uk
chminorworks@warwickshire.gov.uk

NOTES

***All signs to be 500mm minimum from the edge of carriageway to prevent damage from vehicle strikes*.**

1. ALL DIMENSIONS ARE IN METRES UNLESS STATED OTHERWISE.
2. THE CONTRACTOR IS RESPONSIBLE FOR LOCATING IDENTIFYING, AND SUBSEQUENTLY PROTECTING ANY EXISTING STATUTORY UNDERTAKERS SERVICES.
3. THIS DRAWINGS IS TO BE READ IN CONNECTION WITH ALL OTHER SCHEME DRAWINGS.
4. EXISTING CARRIAGEWAY, FOOTWAY, AND VERGE AFFECTED BY THE WORKS TO BE REINSTATED.
5. WHERE NECESSARY SERVICE COVERS AFFECTED BY THE WORKS SHALL BE ADJUSTED TO SUIT REVISED SURFACE LEVELS.
6. IT IS THE CONTRACTORS RESPONSIBILITY TO INVITE THE DESIGNER TO A JOINT SITE VISIT TO MARK UP THE SCHEME.

REV	DATE	BY	CHK	AMENDMENT
-	--/--	-	-	-
-	--/--	-	-	-
-	--/--	-	-	-
-	--/--	-	-	-
-	--/--	-	-	-

Drawing title
Pettiford Lane, Wootton Wawen Proposed 50mph Speed Limit CONSULTATION PLAN WARWICKSHIRE

Project title
CIlr Shenton DB Scheme

Drawn by **CR** Checked by **GS**

Date **March 2025**

Scale **NTS @ A3**

Drawing number **PTRO24/020/01**