


KEY:

- New maintenance bay to WCC HCD B707.1. Sign S4-3-9 (No stopping except in emergency) is required. A Traffic Regulation Order would be required.
- New red tactiles
- Proposed scheme boundary
- New double yellow lines
- Existing double yellow lines
- New traffic signal poles

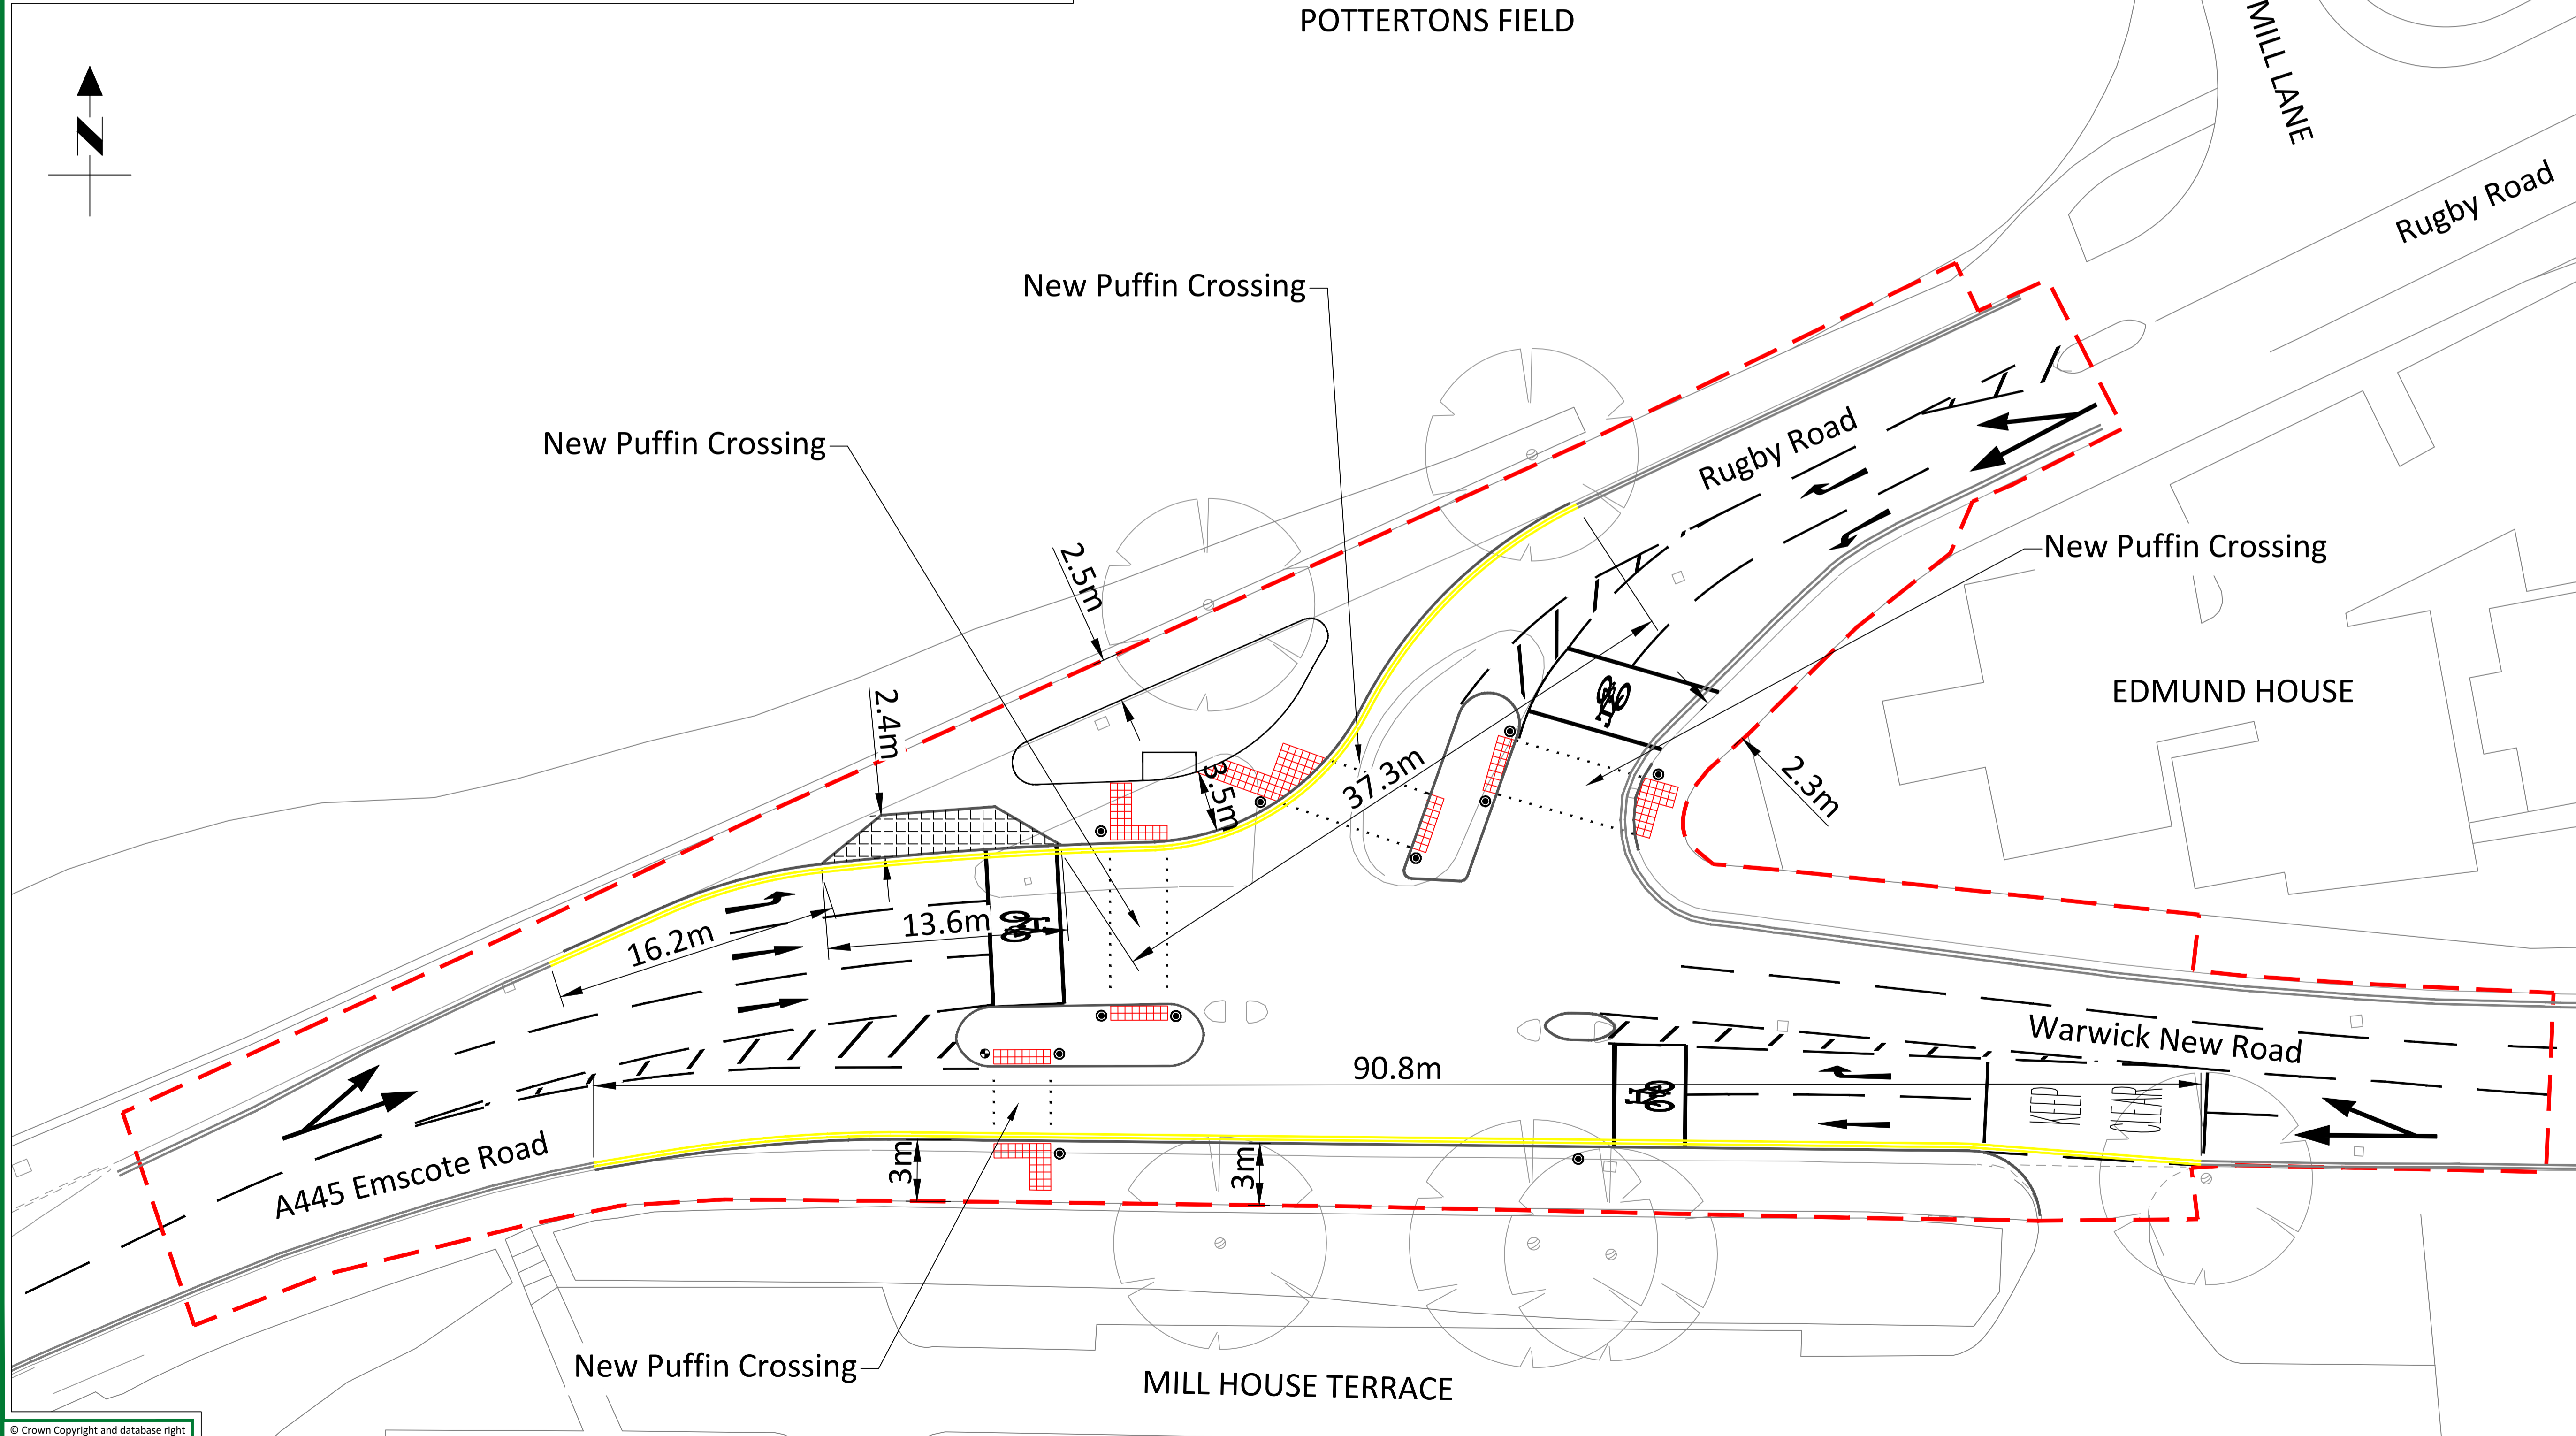

REV	DRN	AMENDMENT	DATE
1	AA	Extend DYL across the maintenance bay	19/02/2026

PROJECT PHASE STATUS: ENGINEERING FEASIBILITY DESIGN COMPLETE

Drawing Content Status: DELIVERABLE SOLUTION

Suitable For: DEPARTURES FROM STANDARDS PROCESS, ROAD SAFETY AUDIT RSR-18, TECHNICAL APPROVAL (SOR & ASP), PROJECT FUNDING BIDS, STATUTORY UNDERTAKER CA ESTIMATES

PROJECT PROGRESS:

Warwickshire County Council

ENGINEERING DESIGN SERVICES

Engineering Design Services
Highways Communities Directorate
Shire Hall
Warwick
CV34 4RL
Tel : 01926 410410
Web : www.warwickshire.gov.uk

FS 26655

PROJECT			
A445 Warwick New Road Junction Improvement Scheme			
TITLE			
Warwick New Road / Rugby Road TRO			
SCALE		SIZE	
1 : 200		A1	
ORIGINAL BY	AA	REVISION BY	N/A
DATE	17/09/2025	DATE	N/A
REVIEWER	CL	APPROVER	AF
PROJECT	ORIGINATOR	VOL/SERIES	LOCATION
9.2.A445.045	- WCC	- LDC	- ZZ
DR	- CH	- 0001	- 01
TYPE	ROLE	NUMBER	REVISION