


KEY:  
 HIGHWAY BOUNDARY MAINTAINED AT THE PUBLIC EXPENSE  
 PROPOSED RAISED TABLE / SPEED CUSHION

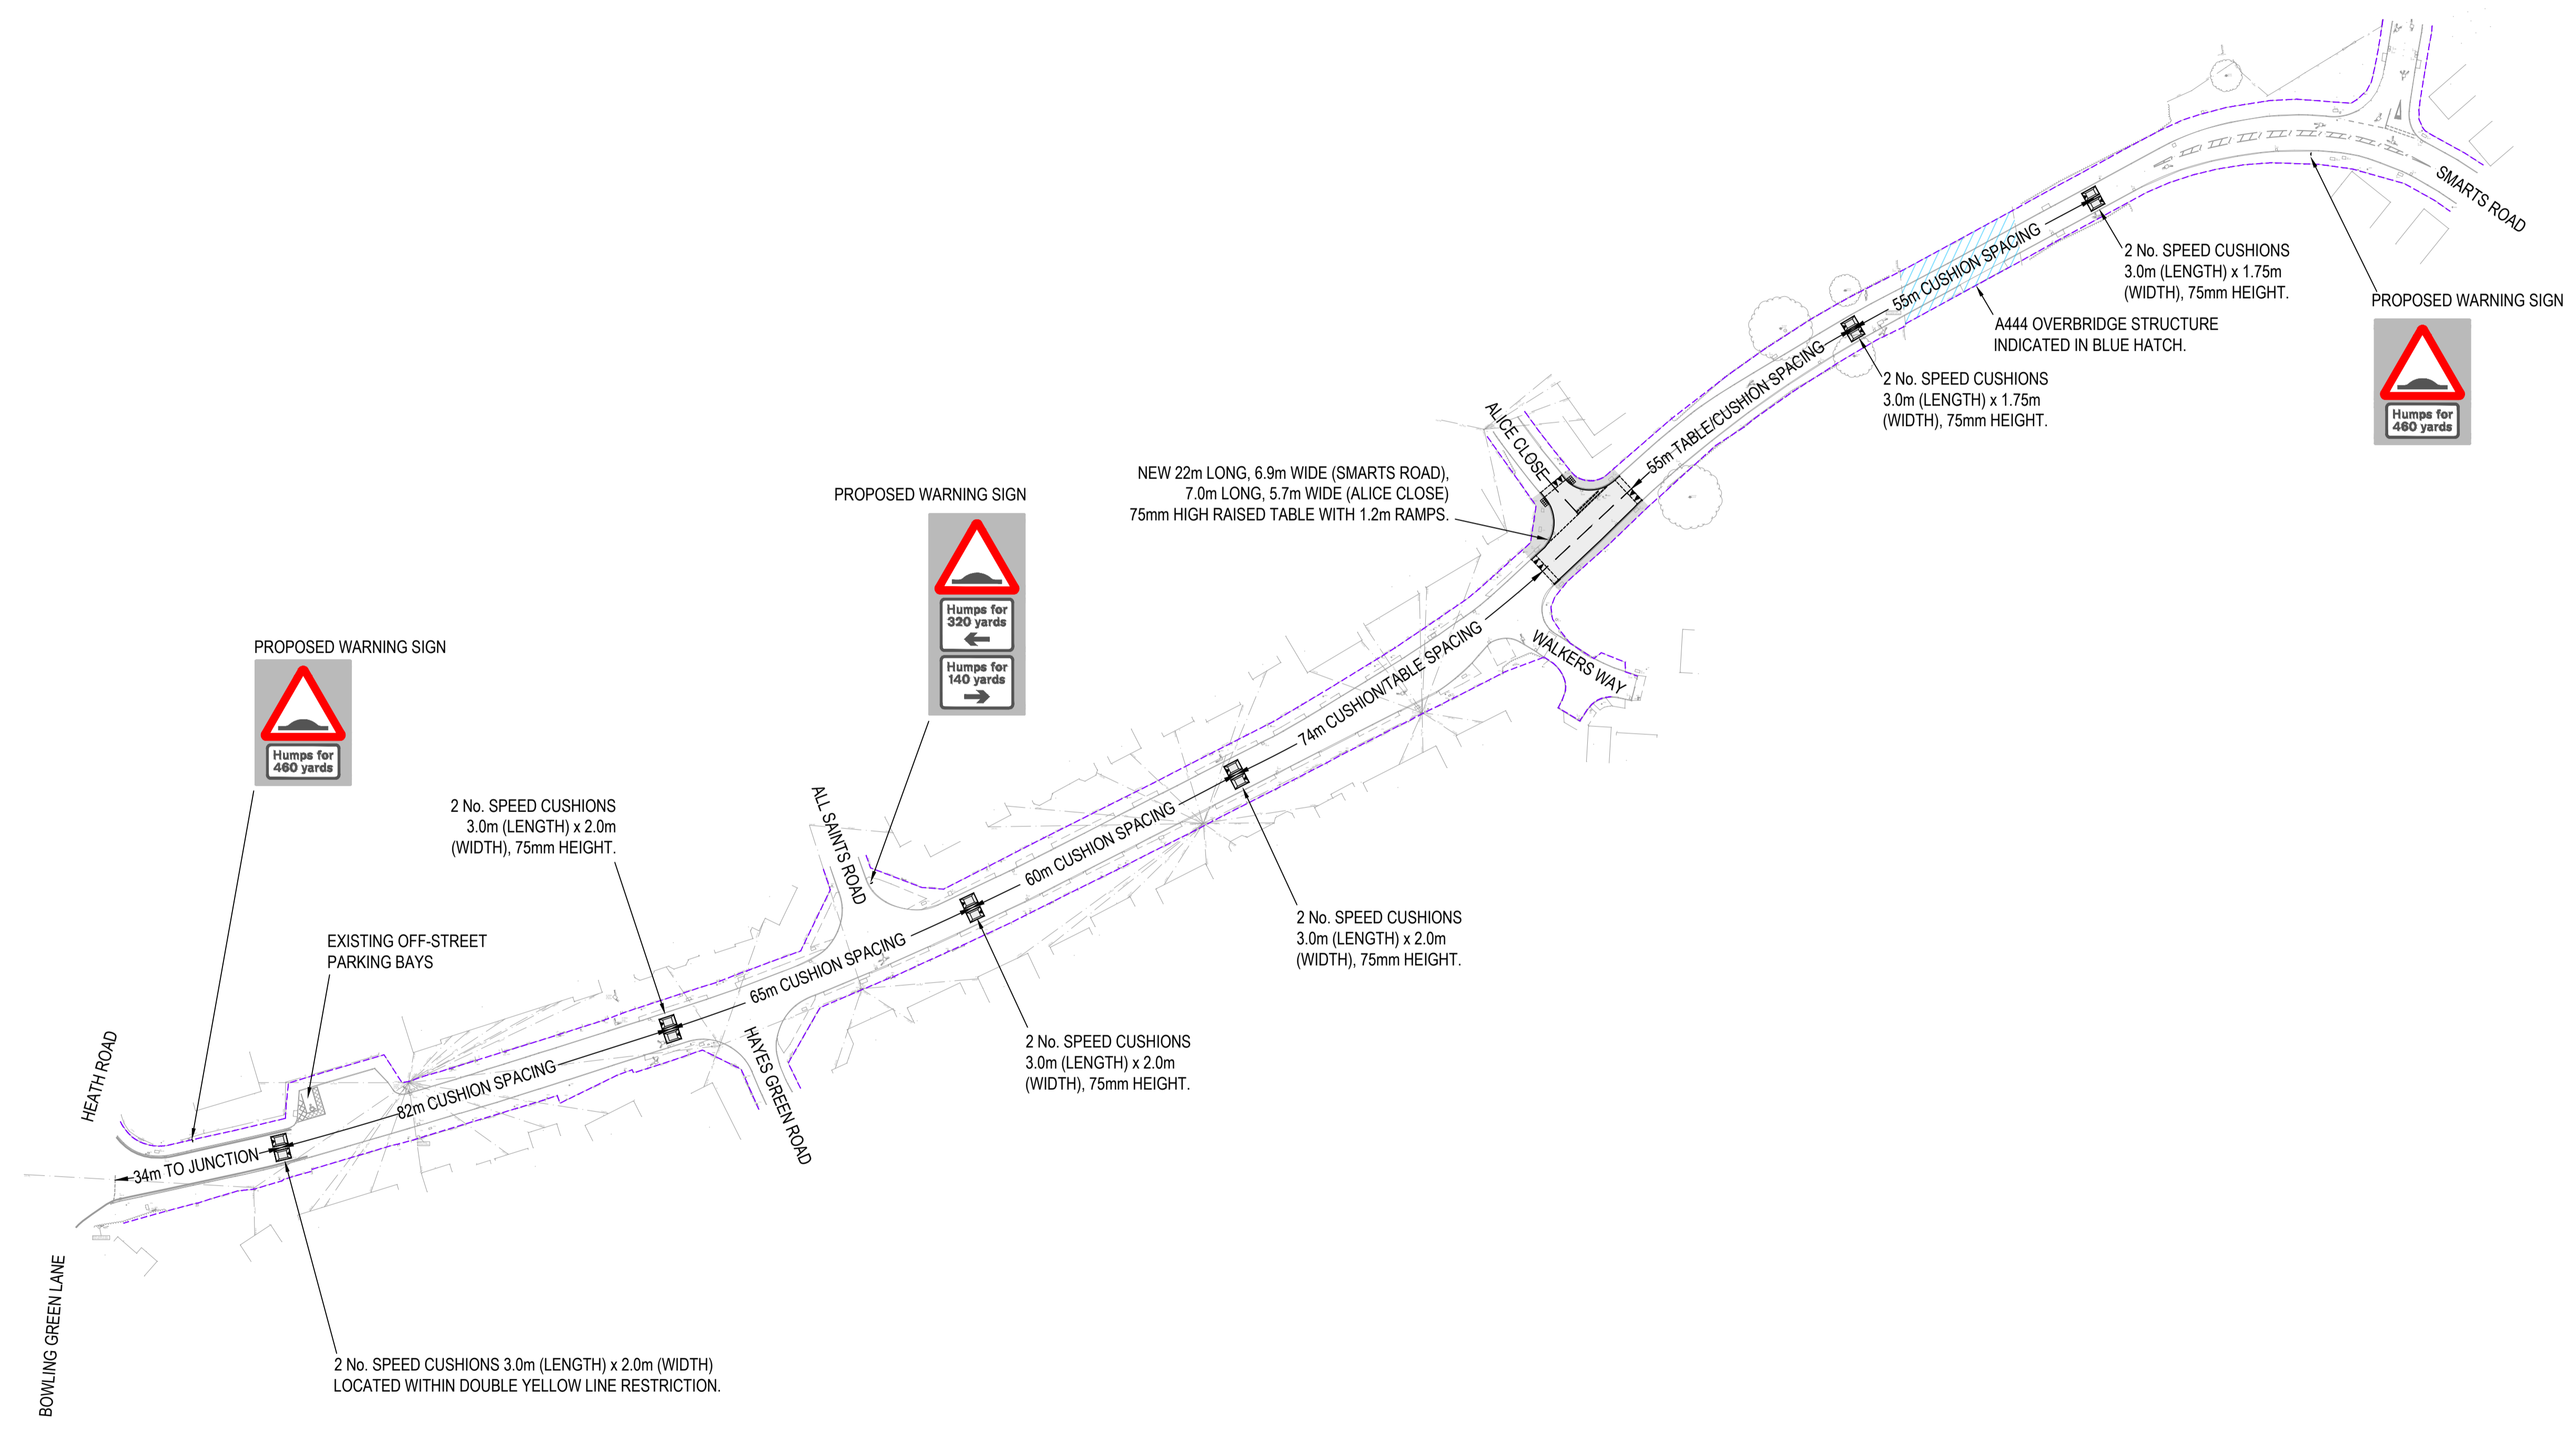

REVISIONS

Rev.	Revision Notes	Date	Drawn By	Checked	Approved
P05	ADDITIONAL CUSHION/TABLE DIMENSIONS SPECIFIED.	29/10/25	JD		RAP   RAP
P04	CUSHION/TABLE DIMENSIONS ADDED.	23/10/25	JD		RAP   RAP
P03	TRAFFIC CALMING SPACING DIMENSIONS AMENDED, WARNING SIGN ADDED TO ALICE CLOSE.	22/10/25	JD		RAP   RAP
P02	WESTERN MOST SPEED CUSHIONS GAP CLEARANCES AMENDED.	17/10/25	JD		RAP   RAP
P01	FIRST ISSUE	14/07/25	WG		JD   JD

**Hydrock**  
 now  
**Stantec**

Over Court Barns  
 Over Lane, Almondsbury  
 Bristol  
 BS32 4DF  
 t: +44(0)1454 619533  
 e: bristol@hydrock.com

CLIENT  
**VISTRY**  
**NORTH WEST MIDLANDS**

PROJECT  
**BEDWORTH RUGBY CLUB**  
**TRAFFIC CALMING**

TITLE  
**S278 WORKS**  
**PUBLIC CONSULTATION PLAN**

HYDROCK PROJECT NO. <b>35837-HIGH</b>	SCALE @ A1 <b>1:1000</b>
STATUS DESCRIPTION <b>SUITABLE FOR STAGE APPROVAL</b>	STATUS <b>S4</b>
DRAWING NO. <b>35837-HYD-XX-XX-DR-D-0165</b>	REVISION <b>P05</b>

Filename: U:\333804\3501\_WPV\08\_Drawing\03\_5837-HYD-XX-XX-DR-D-0165\_Public Consultation Plan.dwg