
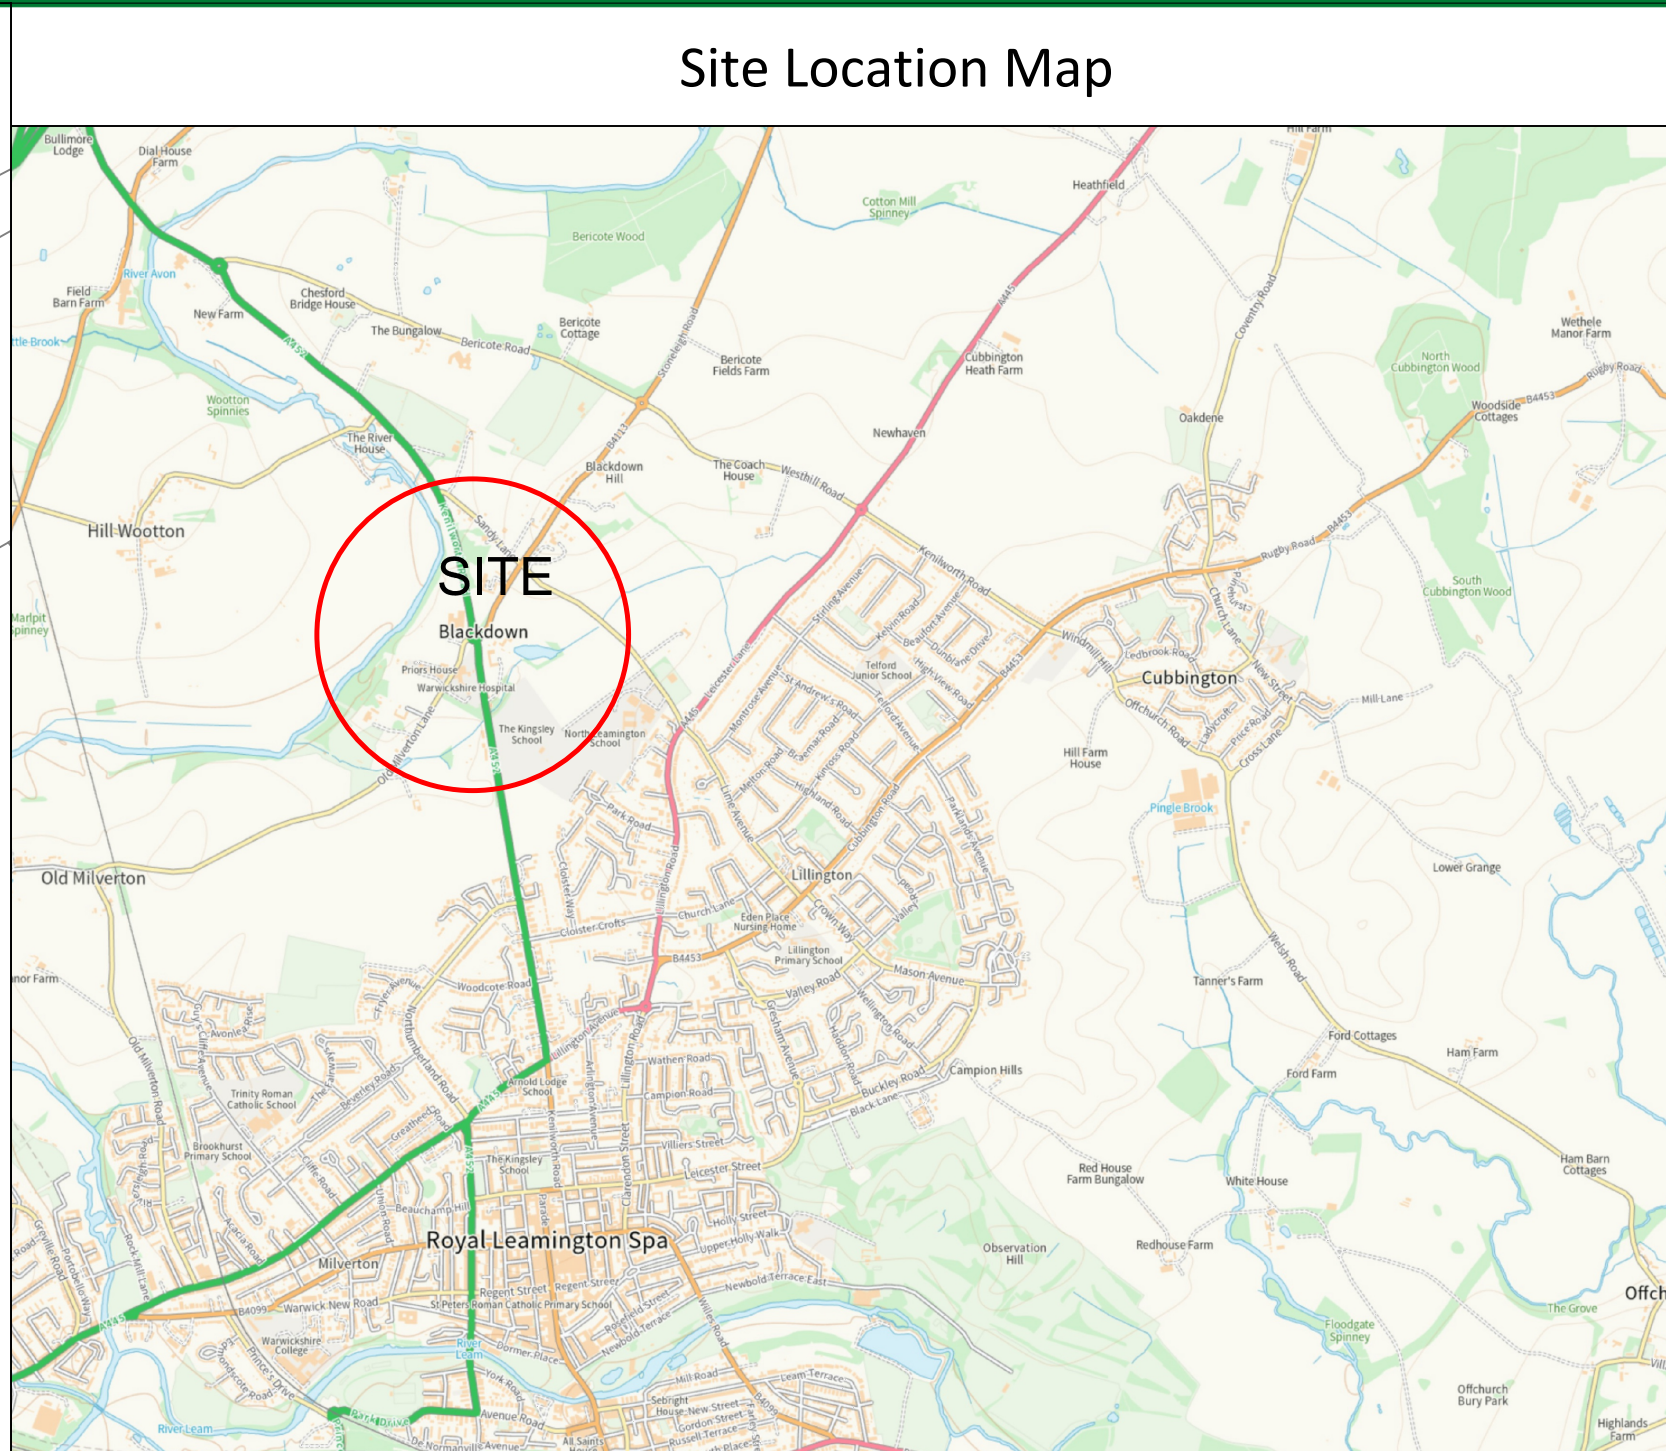
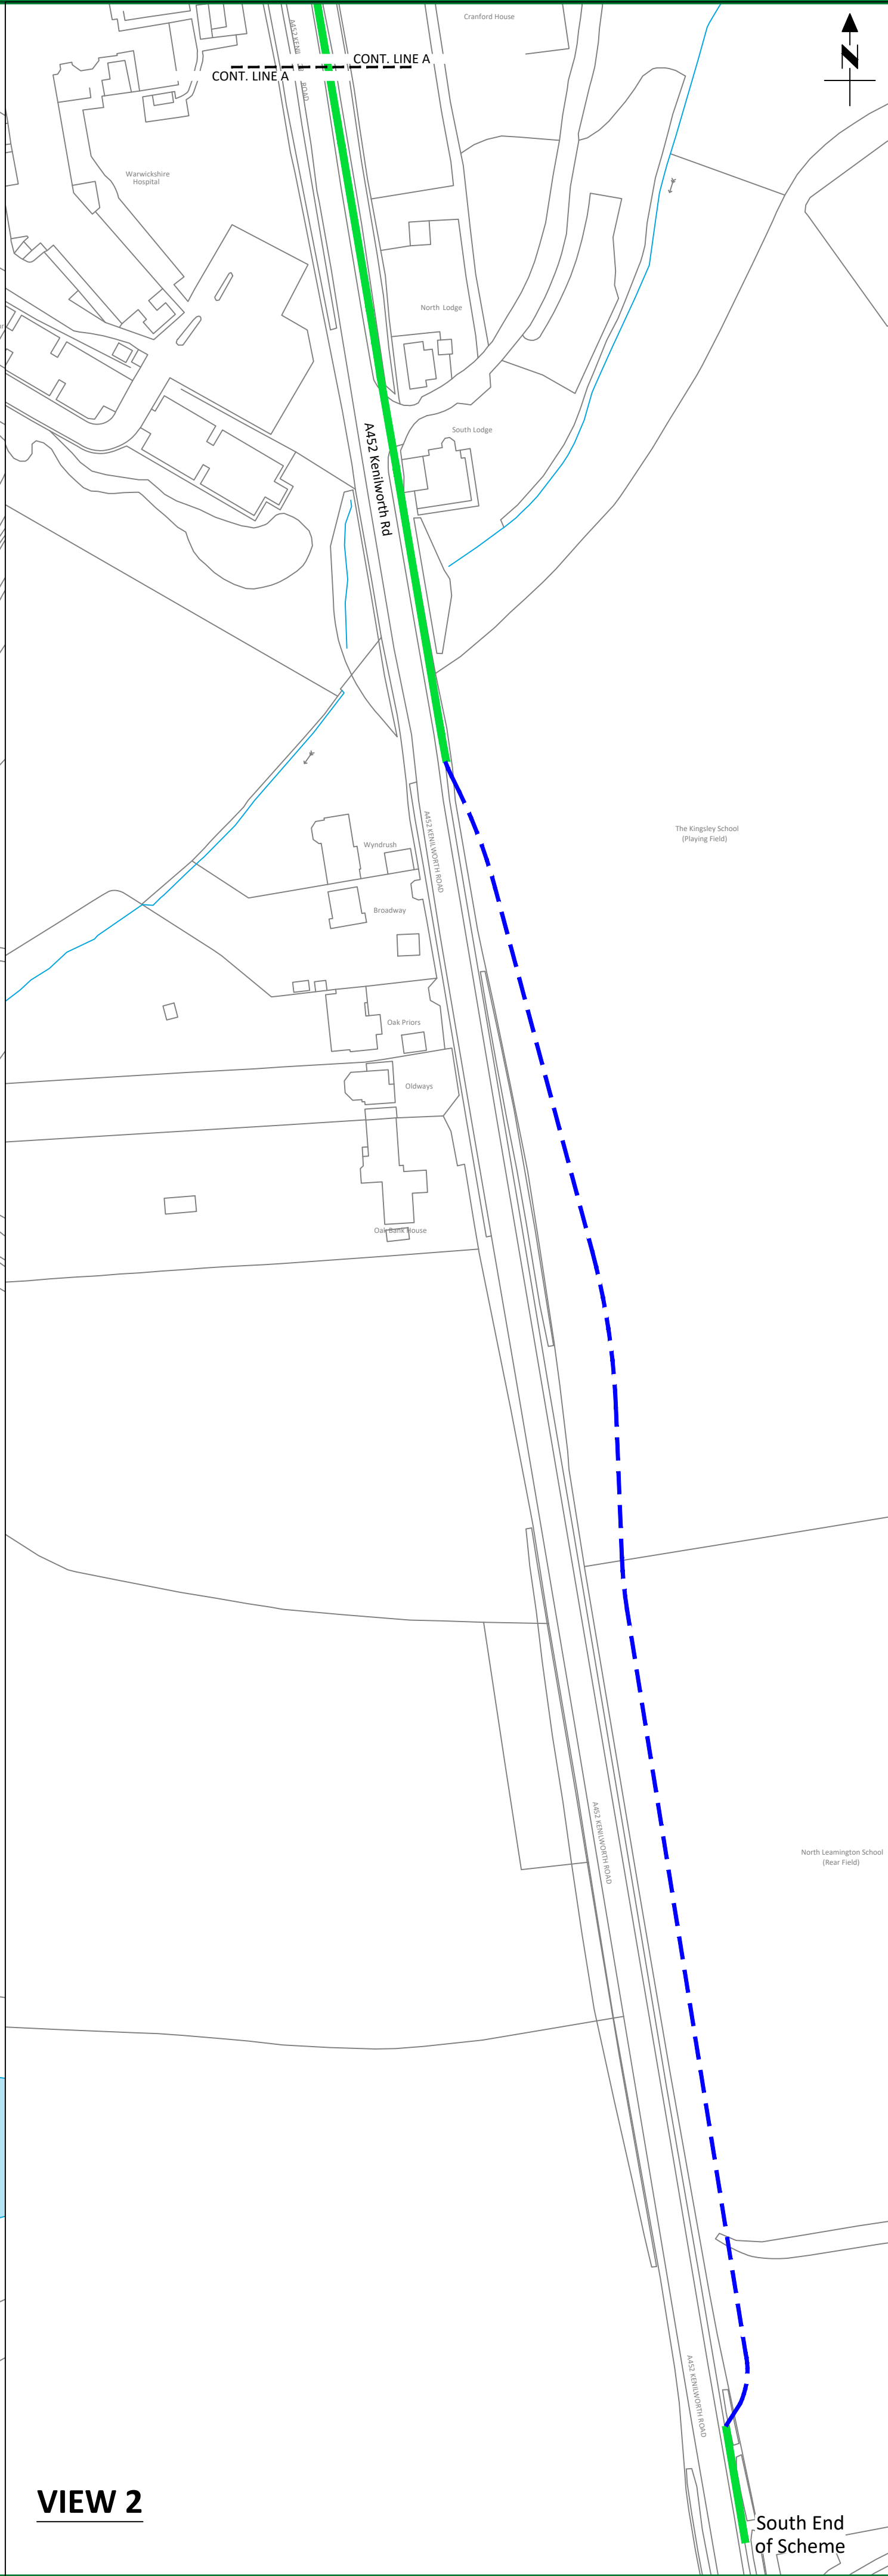


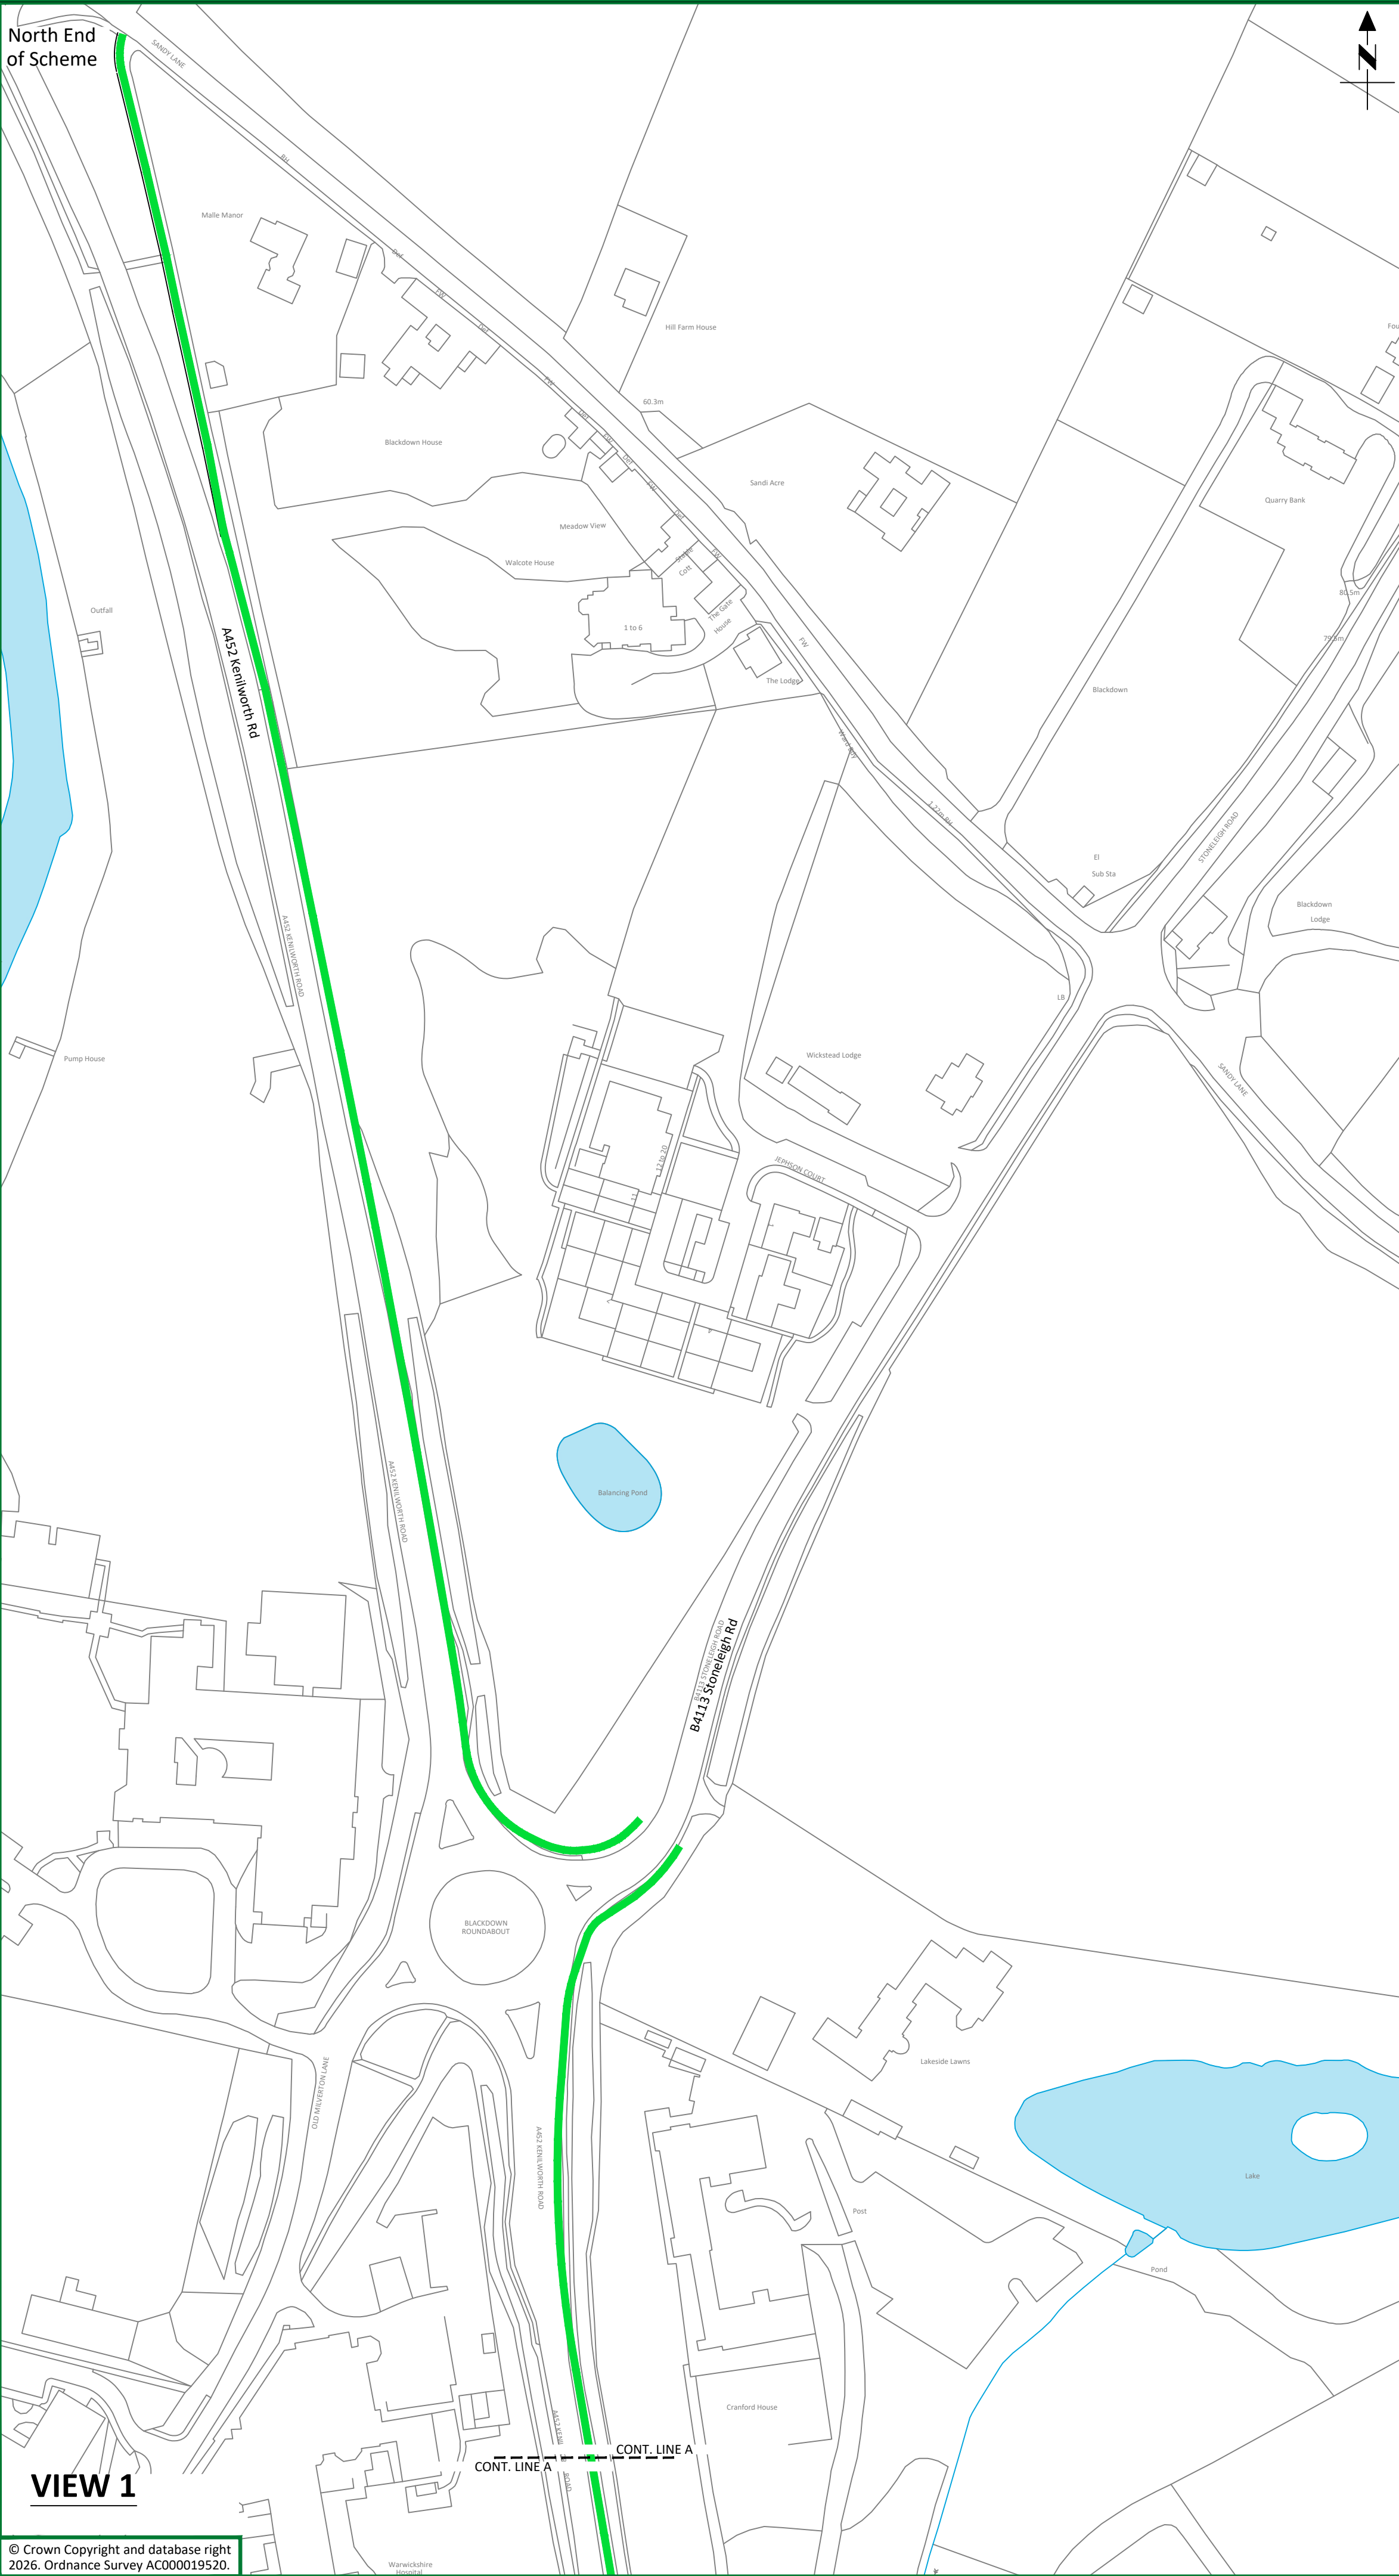

- NOTES**
1. This Plan shows details (location and length) of the existing footway to be converted to a shared use footway/cycleway facility under Section 66 of the Highways Act 1980.
  2. This plan is only valid for S66 length shown in (green) of the scheme located within the WCC Highway Boundary.
  3. The next revision of this drawing will be issued once the required land is acquired from the schools and shall represent the new facility built under Section 65 of the Highways Act 1980 (shown in blue).

- KEY**
- Length of existing off-carriageway Footway (on the eastern side) to be converted to a shared facility (950m Approx.).
  - Length of new shared facility to be built (470m Approx.) in the school fields. This is to be advertised in the future, once land has been acquired.

| REV | DRN | AMENDMENT | DATE |
|-----|-----|-----------|------|
|     |     |           |      |
|     |     |           |      |
|     |     |           |      |

**PROJECT PHASE STATUS: ENGINEERING FEASIBILITY DESIGN COMPLETE**

Drawing Content Status:  
DELIVERABLE SOLUTION

Suitable For:  
DEPARTURES FROM STANDARDS PROCESS, ROAD SAFETY AUDIT R&A-1B, TECHNICAL APPROVAL (SOR & AIP), PROJECT FUNDING BIDS, STATUTORY UNDERTAKER CA ESTIMATES

PROJECT PROGRESS:

**Warwickshire County Council**

**ENGINEERING DESIGN SERVICES**

Engineering Design Services  
Highways Communities Directorate  
Shire Hall  
Warwick  
CV34 4RL  
Tel : 01926 410410  
Web : [www.warwickshire.gov.uk](http://www.warwickshire.gov.uk)

**bsi**  
FS 26655

**UKAS**  
CONSTRUCTION  
0001

**PROJECT**

KENILWORTH TO LEAMINGTON CYCLEWAY (K2L)  
SECTION 1B

**TITLE**

Outline S65/S66 Plan

**SCALE** 1:1250 **SIZE** A1

|             |          |             |          |    |
|-------------|----------|-------------|----------|----|
| ORIGINAL BY | SS       | REVISION BY | REVIEWER | DG |
| DATE        | 22.06.26 | DATE        | APPROVER | AC |

|              |            |            |          |
|--------------|------------|------------|----------|
| PROJECT      | ORIGINATOR | VOL/SERIES | LOCATION |
| 9.2.A452.078 | - WCC      | LDC        | - ZZ     |
| DR           | - CH       | 0001       | - 00     |
| TYPE         | ROLE       | NUMBER     | REVISION |