


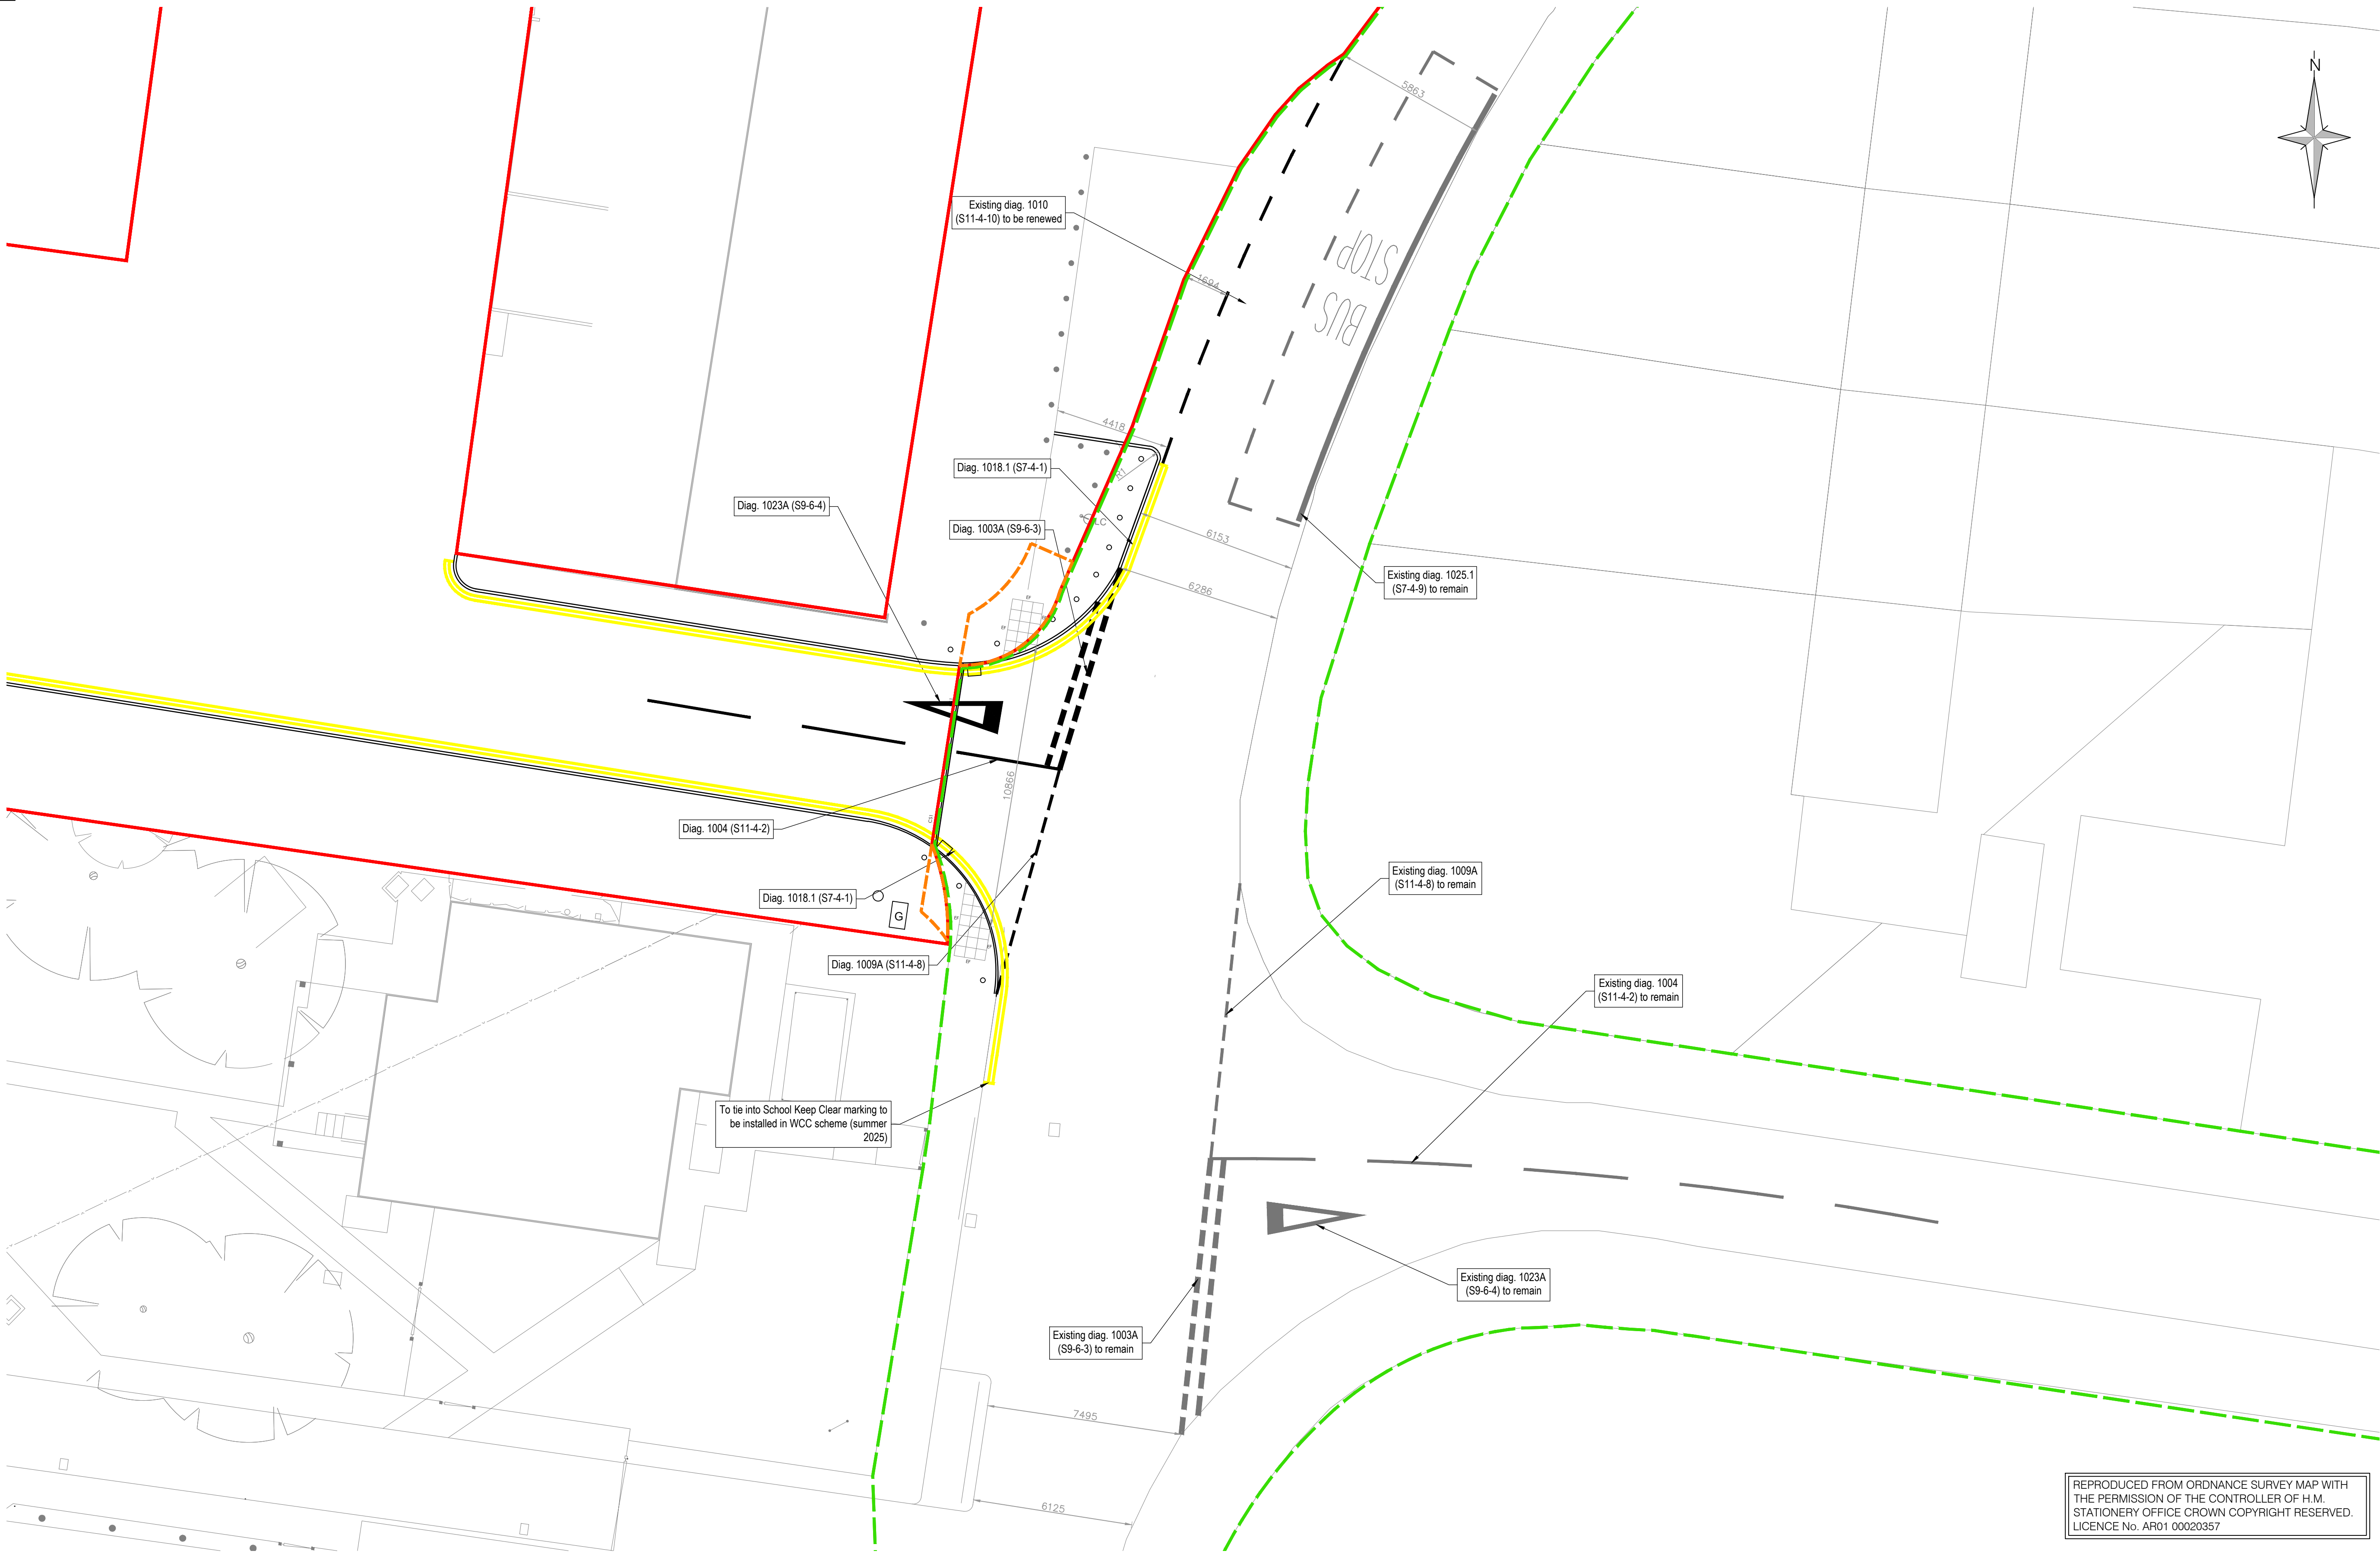

NO DIMENSIONS TO BE SCALED FROM THIS DRAWING	
CDM - RESIDUAL HAZARDS The following are considered to be significant risks relevant to this drawing, which could not be fully mitigated or removed through design:	
1	Uncharted or unidentified buried services
2	Interference from adjacent housing residents and general public
3	Presence of asbestos
Further possible control measures have been identified within the Design Risk Assessments which may help to mitigate these and other identified risks further during the construction / maintenance process.	

THIS DRAWING TO BE VIEWED IN COLOUR

KEY:

- Privately owned/ maintained and Ownership Boundary
- Existing Highway Boundary
- Proposed Highway Boundary

NOTES:-

- All dimensions in millimetres unless otherwise stated.
- This drawing is to be read in conjunction with all relevant drawings.
- Topographical survey based on Warwickshire County Council drawing G1481/PA/01 dated February 2019. Layout based on Warwickshire County Council drawing C1481/PA/03 Revision C.
- The Contractor is to locate and mark out all existing services prior to works being undertaken.
- All excavations shall be kept free of standing water.
- The contractor shall ensure the stability of all excavations is maintained at all times.
- Refer to construction details drawings for all construction details.
- All works within the public highway shall be constructed in accordance with the Highway Authority requirements.
- The Contractor shall obtain all necessary licences and prior approval of the Highway Authority before carrying out any works within the existing public highway.
- Works in public highway must be properly supervised and appropriate traffic management in place at all times.
- All highway works to be in accordance with Warwickshire County Council highways.
- If existing kerbs and existing upstand differ from what is proposed in the key then the proposed kerb types and upstands should match the existing.
- Where applicable all kerbs and levels should tie into existing.
- Contractor to make all necessary arrangements for work in highway, including S278 applications, if applicable.
- Extents of carriageway and footway tie-in and resurfacing to be confirmed on site by WCC highway inspector.
- All highway surface water should be captured by highway gullies, likewise all private surface water should be captured by private gullies.
- Any verge areas affected by the works will be made good upon completion.
- Existing road markings affected by the works but not shown on this drawing shall be made good on completion.
- Damaged kerbs in the vicinity of the new access arrangement are to be replaced as part of the works.
- For kerb radii not exceeding 12m, appropriate radius kerbs shall be used.
- For kerb radii exceeding 12m but not exceeding 20m, 610mm long straight kerbs shall be used.

ROAD MARKINGS SCHEDULE					
(All diagram numbers refer to those designated within the Traffic Signs Regulations & General Directions 2016)					
Diagram No.	Schedule/Part/Item	Colour	Type	Description	Dimensions
1003A	S9 - 6 - 3	White	Intermittent	Edge of carriageway	600mm line, 300mm gap, 200mm wide. Two lines with 300mm gap between.
1004	S11 - 4 - 2	White	Intermittent	Warning markings	4000mm line, 2000mm gap, 100mm wide
1009A	S11 - 4 - 8	White	Intermittent	Edge of carriageway	600mm line, 300mm gap, 100mm wide
1010	S11 - 4 - 10	White	Intermittent	Edge of carriageway	1000mm line, 1000mm gap, 100mm wide
1018.1	S7 - 4 - 1	Yellow	Continuous	Double yellow line	Two rows of 100mm wide lines, spaced 100mm apart
1023A	S9 - 6 - 4	White	Symbol	Give way triangle	3750mm long

P06	Amended double yellow line extents	22.07.25	REL	MCH
P05	Updated following RSA's comments	28.03.24	JW	MCH
P04	Updated following WCC comments to maximize build out	01.03.24	JW	MCH
P03	Updated following RSA's comments	07.02.24	JW	MCH
P02	Update following WCC TA3 comments	14.11.23	JW	MCH
P01	For information	26.05.23	JJD	WJT
Revision		Date	Dn	Chk

Client
Warwickshire County Council

Project
Long Lawford Primary School - Car Park

Drawing Title
Road Markings Layout

Suitability Status
S2 - Suitable for Information

Job No.	Scale	Size	Rev
200677	1:125	@ A1	P06
Drawing Number			
WAR007-PEV-XX-XX-DR-C-1200			
Project Code - Originator - Zone - Level - Type - Role - Number			

PICK
EVERARD

T 0345 045 0050
www.pick-everard.co.uk
This drawing is issued for the sole and exclusive use of the intended recipient and is subject to copyright in favour of Pick Everard. Pick Everard does not accept any responsibility or liability whatsoever for its use by a person other than the intended recipient.