


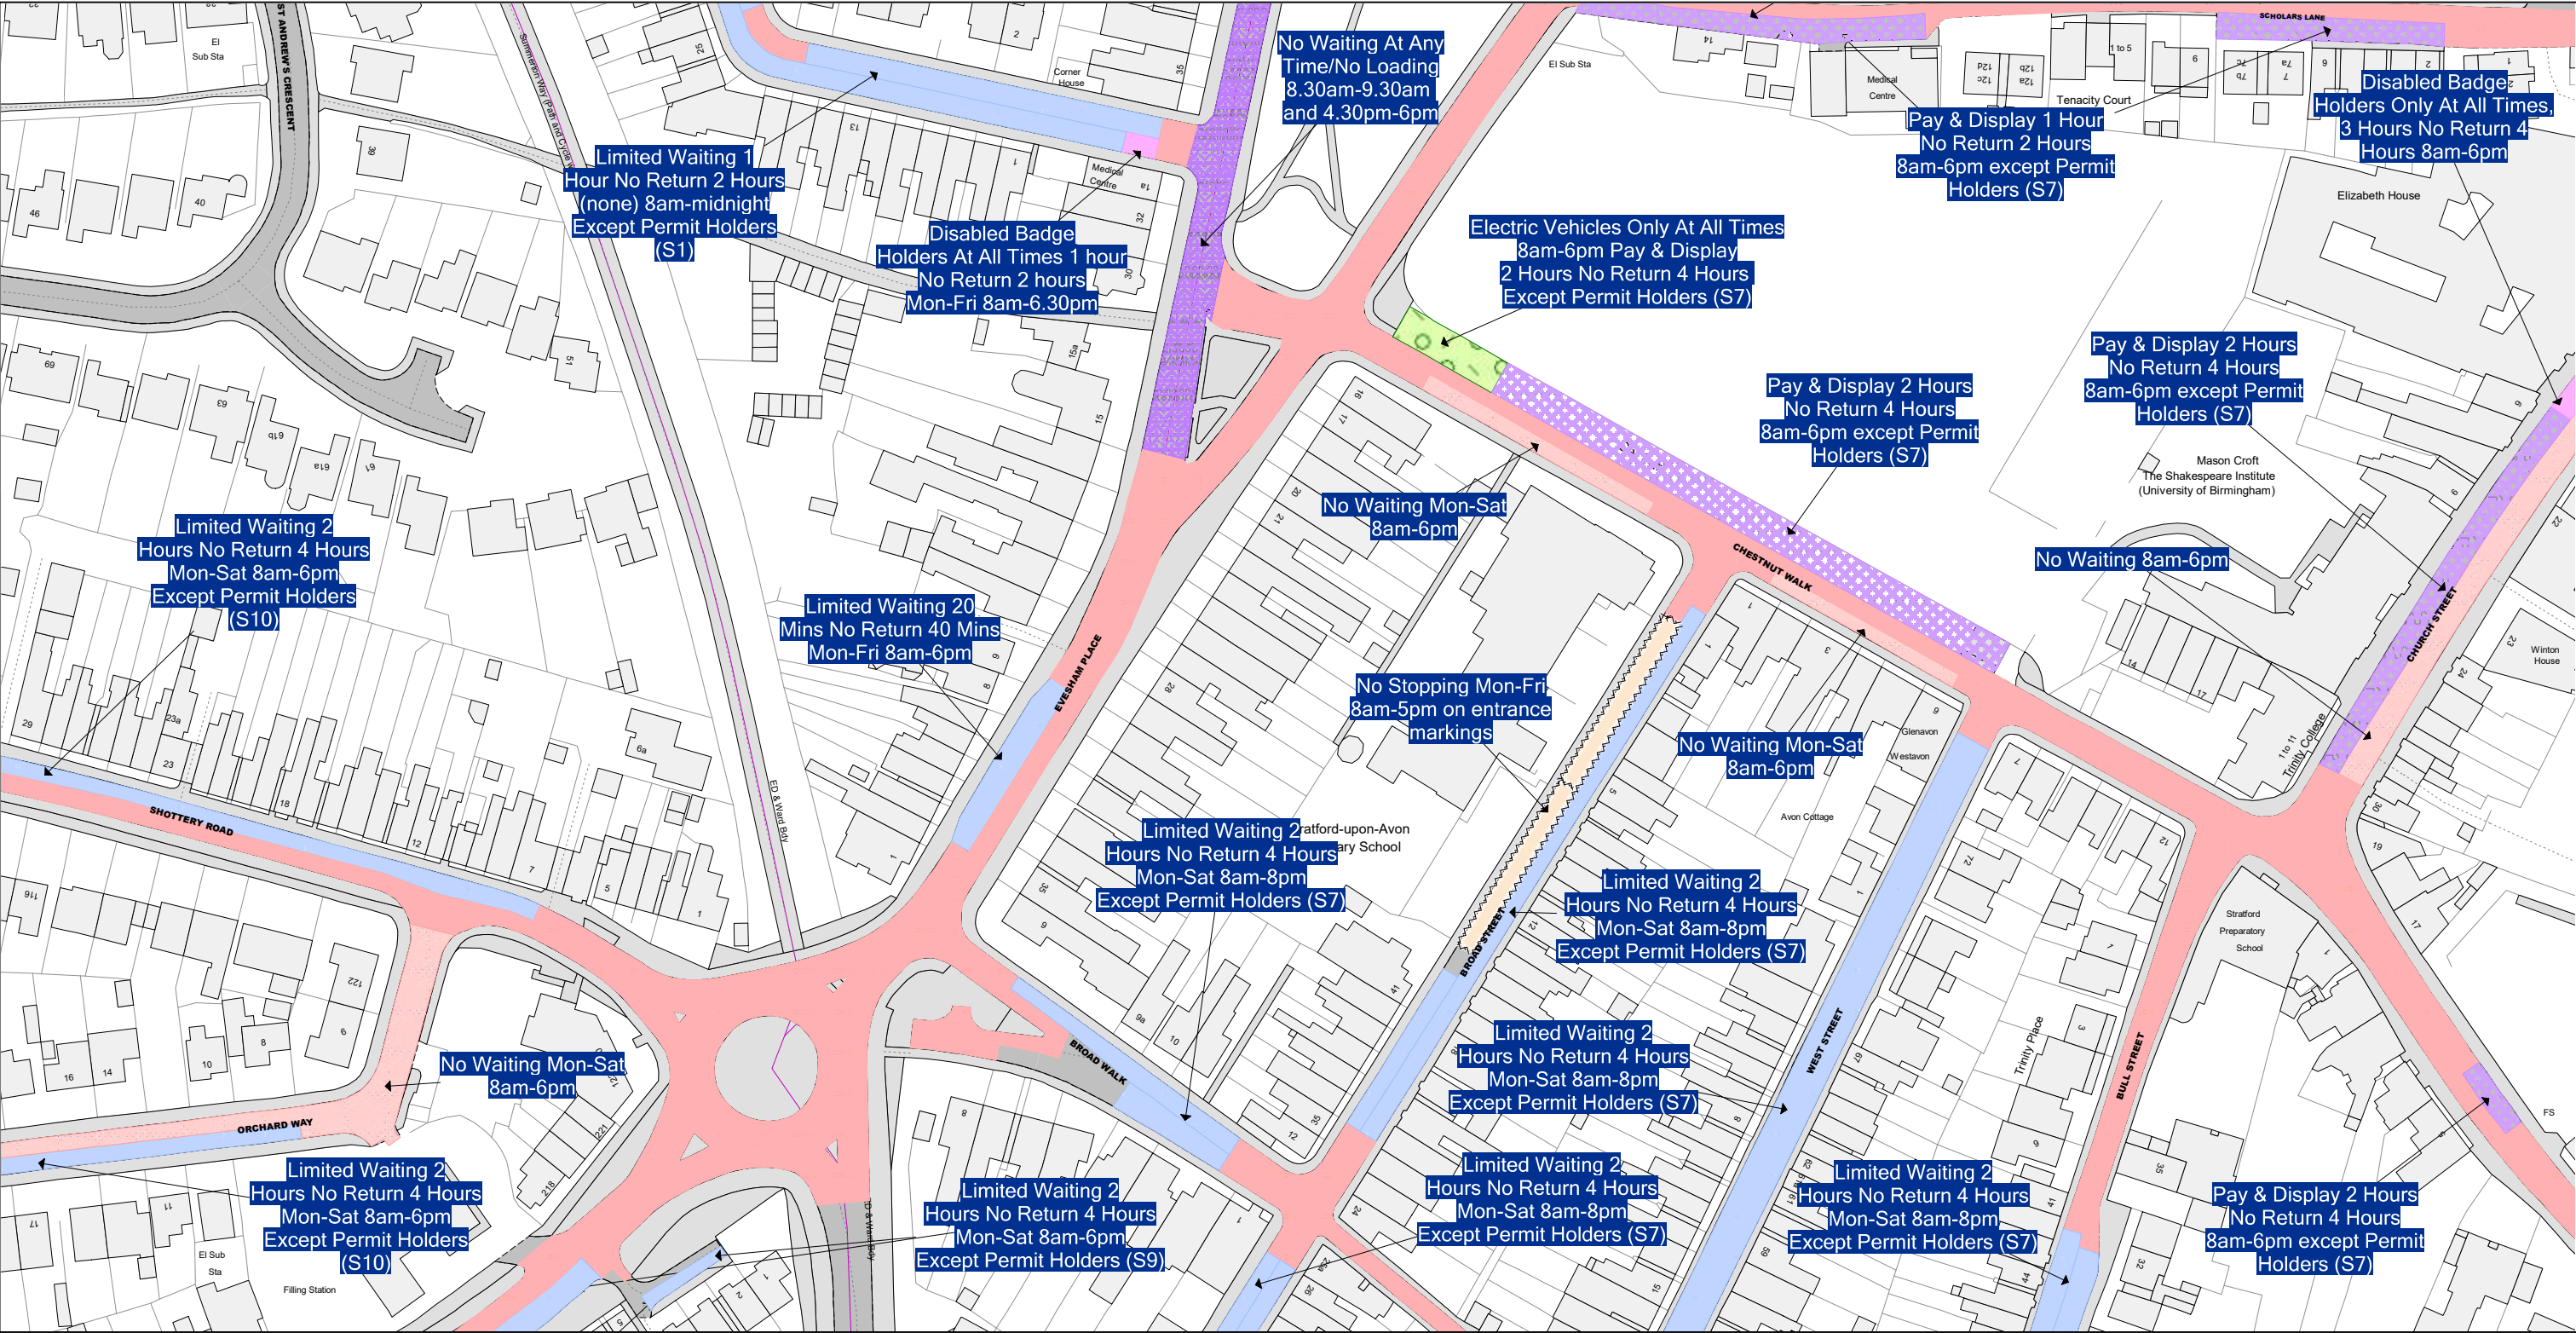

© Crown Copyright and database right 2025. Ordnance Survey AC000019520

 Warwickshire County Council Warwickshire County Council Shire Hall Warwick CV34 4RL	Title:		Area	Date
	Consolidated Road Traffic Regulation Orders		Stratford-on-Avon	07/09/2026
			Area code	Revision No.
				HQ36
CONFIRMED			Scale	
			1 : 1250	