


(C) THIS DRAWING IS COPYRIGHT

CONTRACTORS MUST CHECK ALL DIMENSIONS ON SITE. ONLY FIGURED DIMENSIONS ARE TO BE WORKED FROM. DISCREPANCIES MUST BE REPORTED IMMEDIATELY TO JUBB CONSULTING ENGINEERS LIMITED BEFORE PROCEEDING.

THE CONTRACTOR IS TO REFER TO THE SPECIFICATION, FULL SCHEDULE OF RESIDUAL RISKS IN THE CONTRACT DOCUMENTATION AND ALSO TO INFORMATION FROM OTHER DESIGNERS, IN PARTICULAR THE M&E CONSULTANT REGARDING EXISTING LIVE SERVICES.

ALWAYS CHECK FOR LATER REVISIONS OF THIS DRAWING.

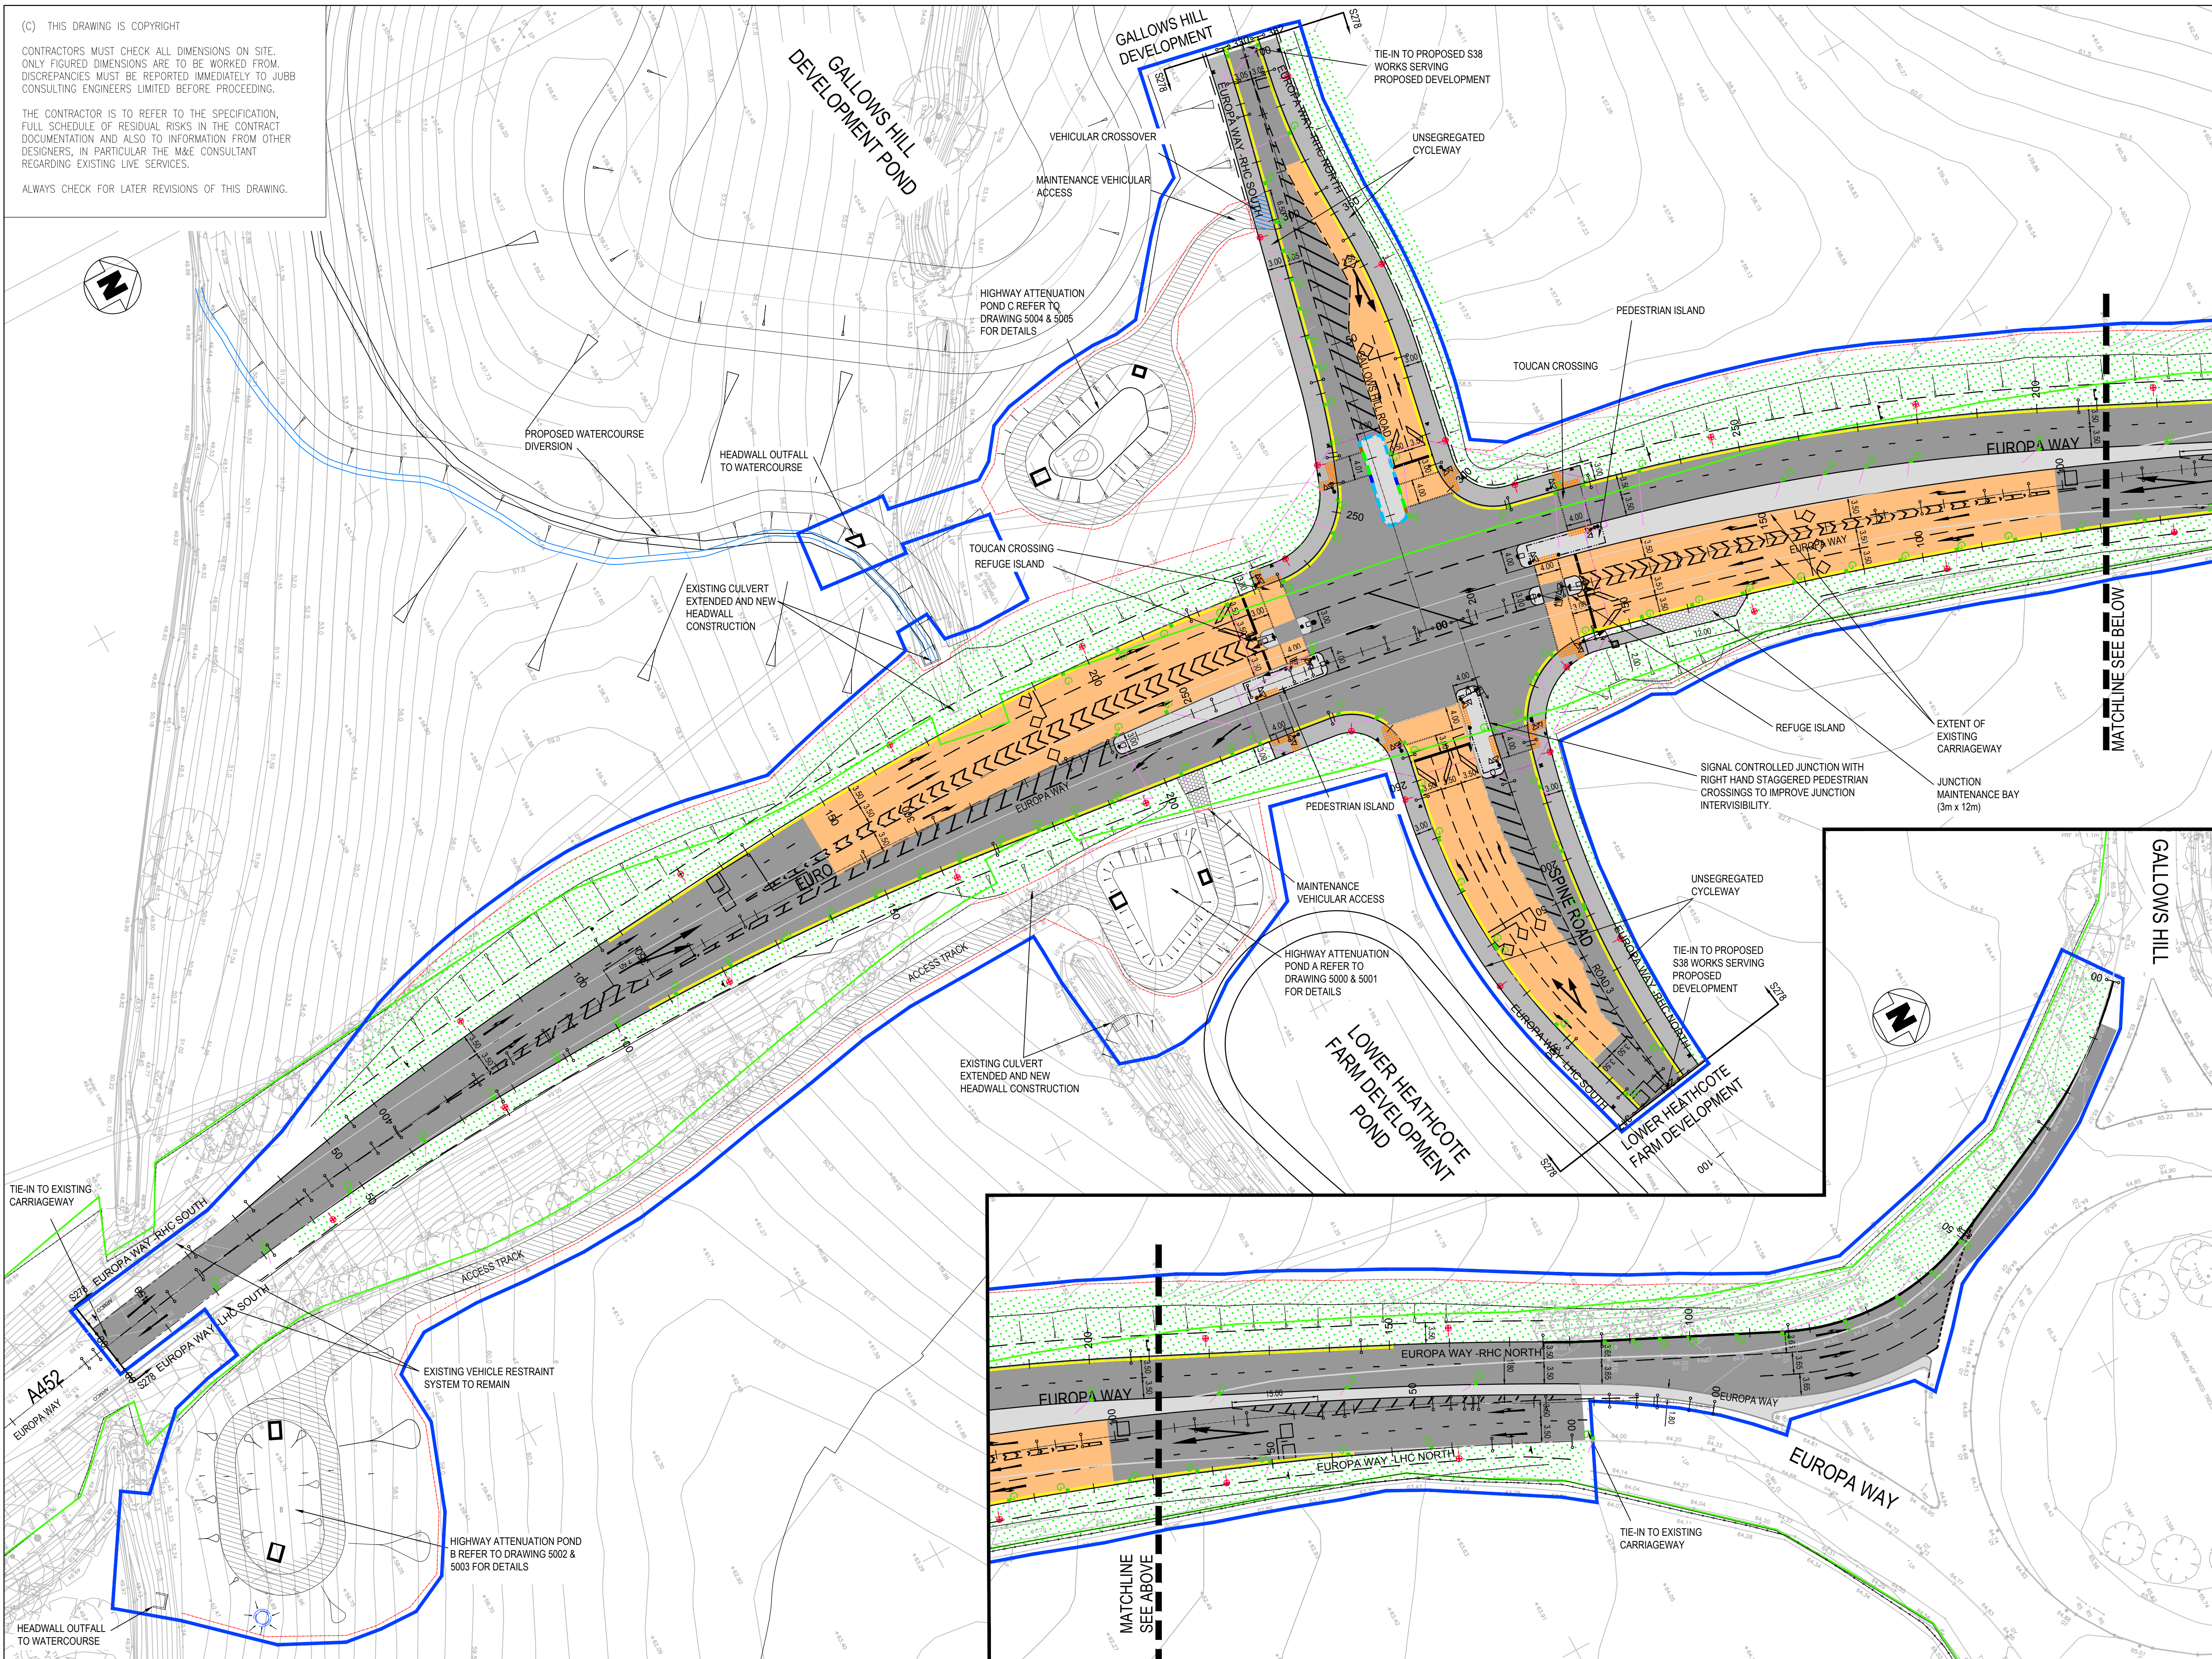

LEGEND:

- S278 WORKS BOUNDARY
- WARWICKSHIRE CC HIGHWAY OWNERSHIP BOUNDARY
- PROPOSED CARRIAGEWAY
- PROPOSED CENTRAL RESERVATION/ISLAND
- PROPOSED SHARED CYCLEWAY/FOOTWAY
- PROPOSED SHARED CYCLEWAY/FOOTWAY/VEHICLE CROSSOVER
- PROPOSED CARRIAGEWAY WITH HIGH PSV SURFACE
- PROPOSED GRASSCRETE
- PROPOSED ACCESS TRACK CONSTRUCTION
- PROPOSED EMBANKMENT/VERGE
- ROAD SIGN
- PROPOSED FENCE
- EXISTING FENCE TO REMAIN
- JUNCTION INTERVISIBILITY
- PROPOSED PEDESTRIAN GUARDRAIL
- PROPOSED TACTILE CROSSING POINT (BUFF COLOUR)
- PROPOSED SIGNALS
- PROPOSED STREET LIGHTING COLUMN
- VISABOLL BOLLARD KEEP LEFT
- VISABOLL BOLLARD NO ENTRY
- VISABOLL BOLLARD PLAIN FACE
- GULLY AND CONNECTION
- MOV/SCOOT/SYSTEM D LOOP
- FEEDER PILLAR

NOTE: THIS DRAWING IS TO BE READ IN CONJUNCTION WITH AND CONSTRUCTED IN ACCORDANCE WITH WCC HIGHWAY CONSTRUCTION DETAILS (700 SERIES) VOLUMES 1 AND 2.

KEY PLAN
SCALE 1:1000

Rev	Date	Description	By	Apd
A2	16.12.16	AMENDED TO SUIT WCC COMMENTS	RGP	MP
A1	11.07.16	ISSUE FOR APPROVAL	JHR/GF	MP

Project: WARWICK LOWER HEATHCOTE

Title: GENERAL ARRANGEMENT
EUROPA WAY JUNCTION
S278 AGREEMENT

Client: **GALLAGHER ESTATES**

Scale @ A1: 1:500

Project Ref	Drawing No	Rev
C14171	760	A2

REVISION REFERENCING
P = Preliminary A = Approval T = Tender C = Construction

Jubb
Alexander House, Exeter road,
Western Avenue, Cardiff, CF14 5AT
TEL: 029 2092 4444 Email: Cardiff@jubb.uk.com