



DO NOT SCALE

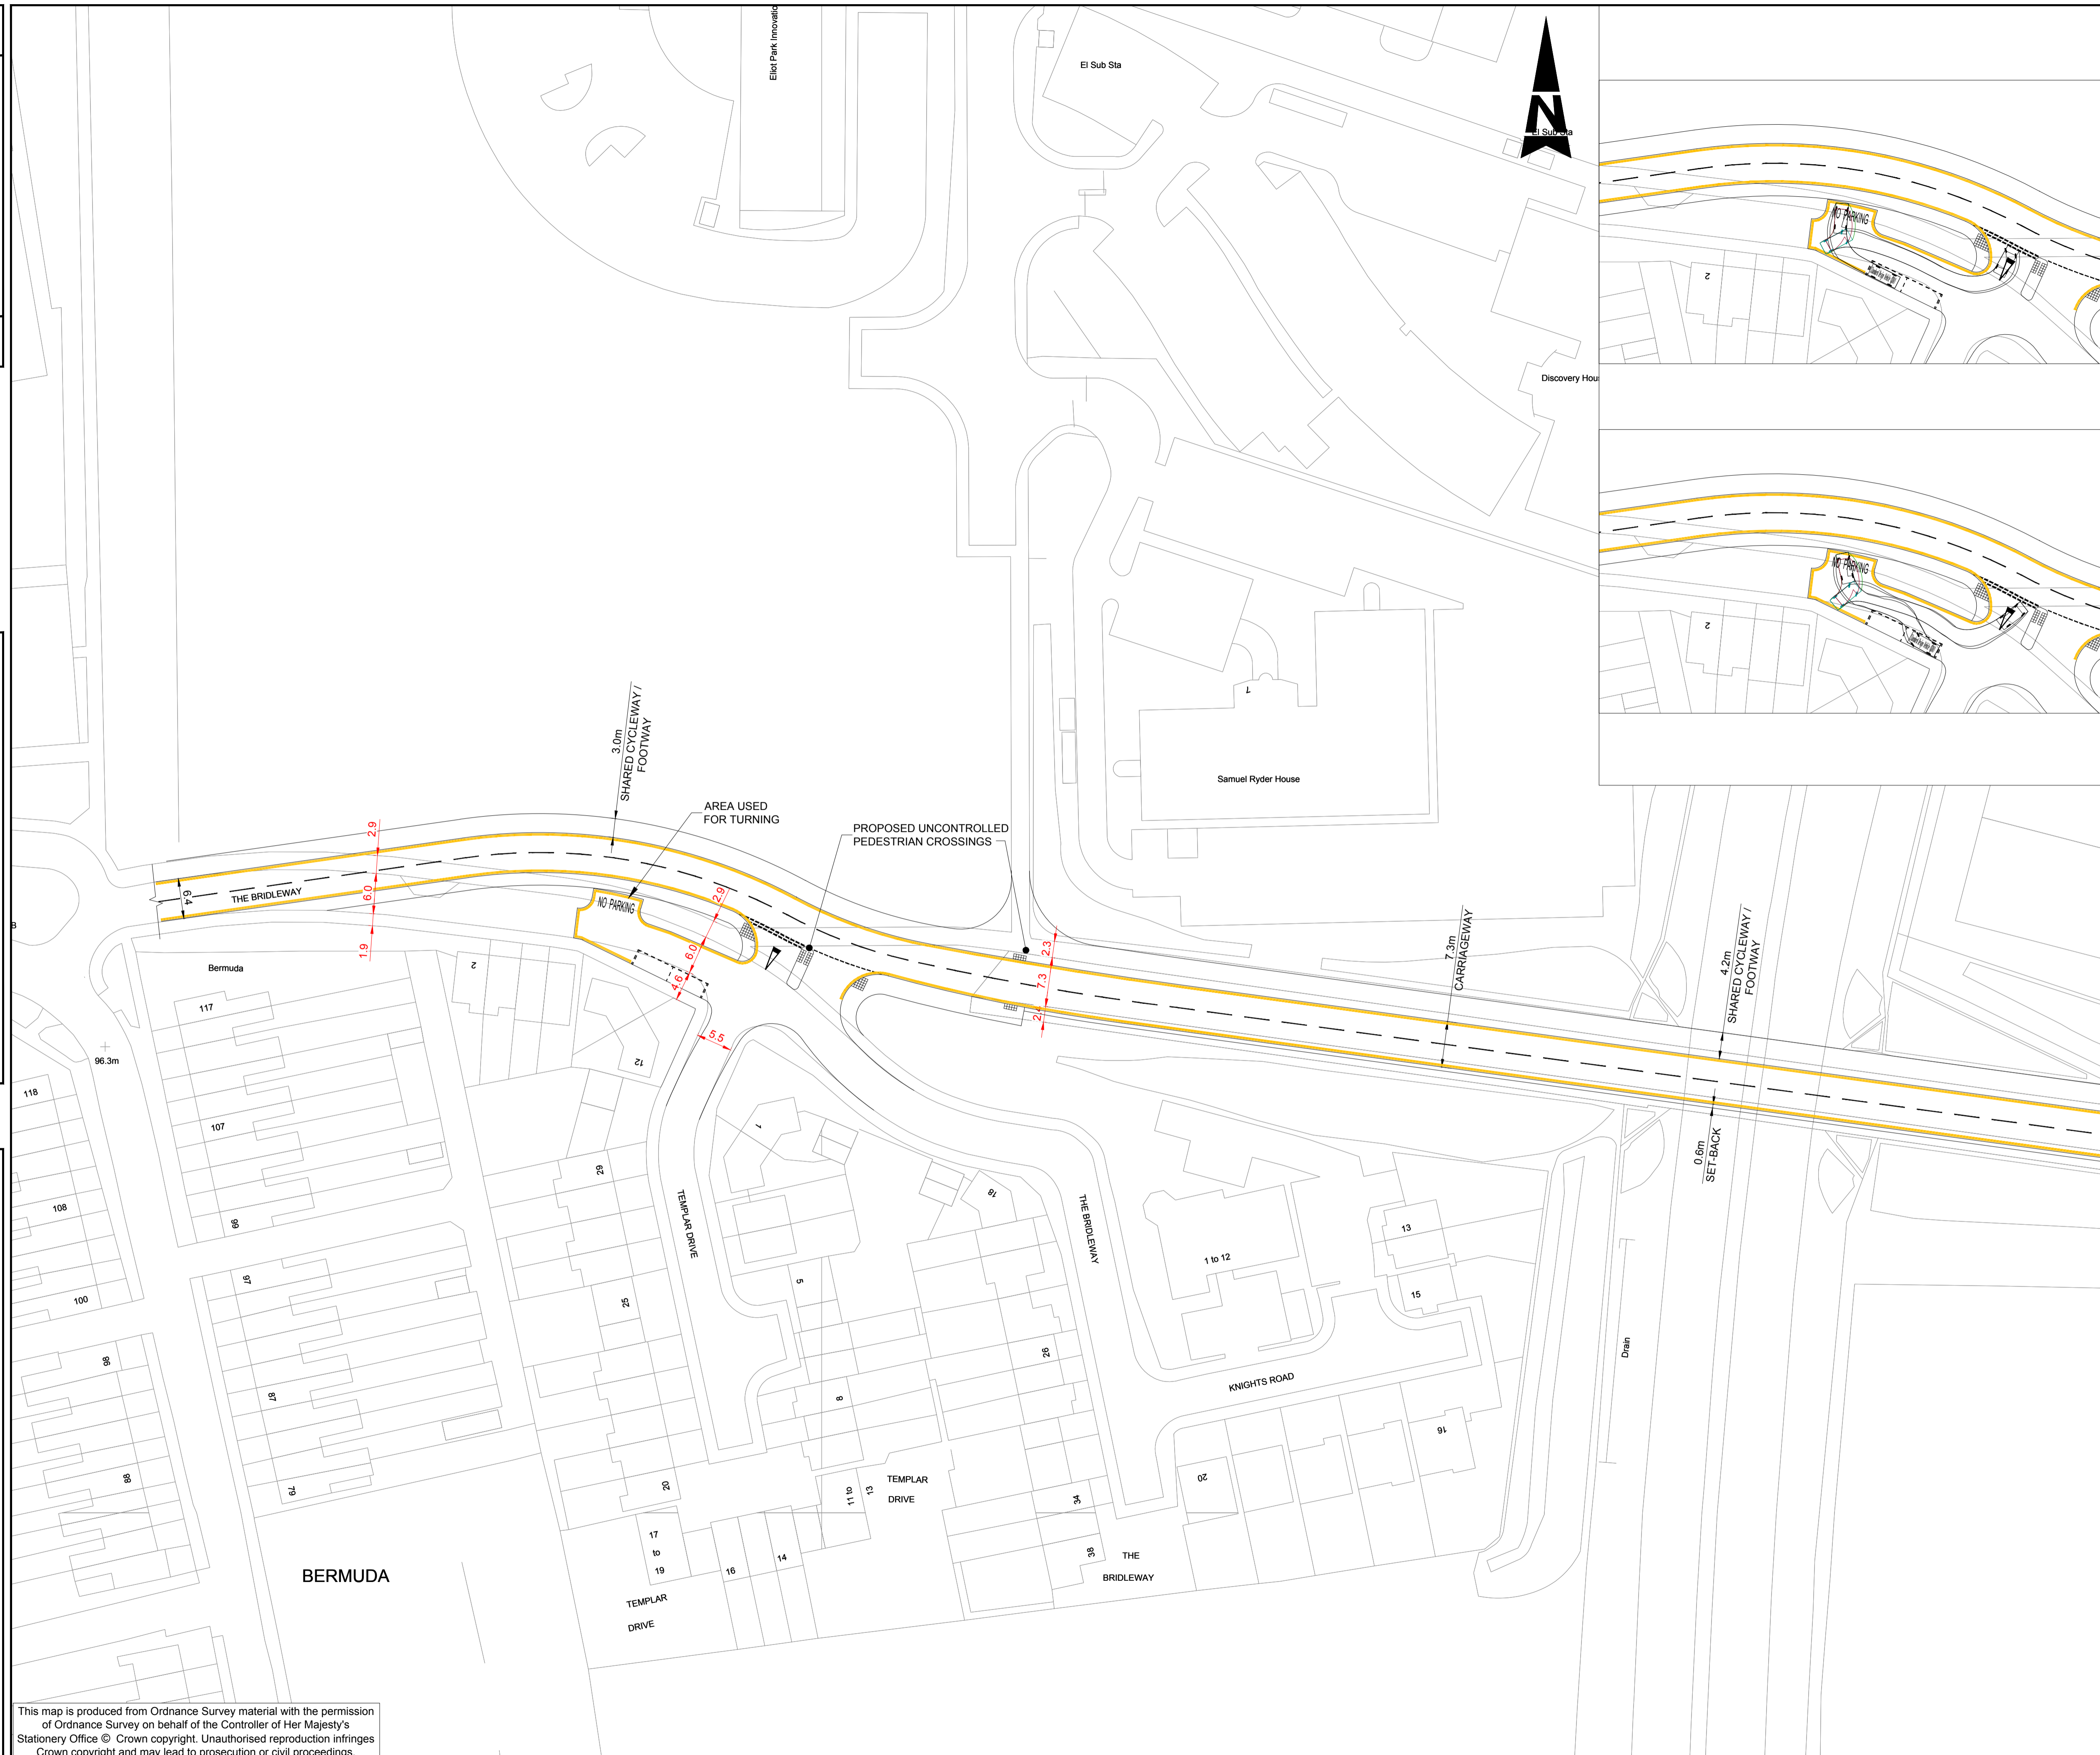

LEGEND

	PROPOSED KERBLINE
	PROPOSED TACTILE PAVING (BUFF)
	EXISTING DIMENSIONS
	PROPOSED DIMENSIONS

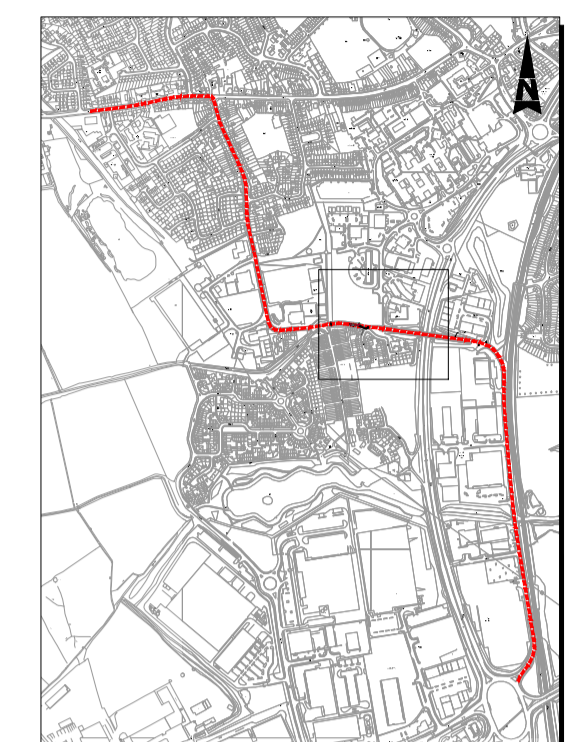

KEY PLAN  
 SCALE 1:20000

**SAFETY, HEALTH AND ENVIRONMENTAL INFORMATION**

IN ADDITION TO THE HAZARDS/RISKS NORMALLY ASSOCIATED WITH THE TYPES OF WORK DETAILED ON THIS DRAWING, NOTE THE FOLLOWING SIGNIFICANT RESIDUAL RISKS

CONSTRUCTION	WORKING ADJACENT TO LIVE TRAFFIC. POSSIBLE ANTI-SOCIAL BEHAVIOUR
MAINTENANCE/CLEANING	NONE
USE	NONE
DECOMMISSIONING/DEMOLITION	NONE

P	FOR INFORMATION	01/06/15	AT
P	FOR INFORMATION	15/05/15	SB
P	FOR INFORMATION	06/05/15	SB
P	FOR INFORMATION	23/04/15	SB
P	FOR INFORMATION	13/04/15	SB
P	FOR INFORMATION	20/03/15	SB
Stat	Purpose of Issue	Date	Auth

F	PARKING BAY LAYOUT AMENDED	SM	28/05/15	AS	AT
E	PREFERRED BRIDGE OPTION ADDED	SM	08/05/15	AS	SB
D	TACTILE PAVING ADDED	SM	05/05/15	AS	SB
C	SWEPT PATH ANALYSIS ADDED	SM	23/04/15	AS	SB
B	CYCLEWAY/FOOTWAY LINK ADDED	SM	03/04/15	AS	SB
A	ORIGINAL ISSUE	SM	20/03/15	AS	SB
Rev	Description	By	Date	Chk'd	Auth

**Atkins Highways and Transportation**  
 Consulting Engineers,  
 The AXIS  
 10 Holliday Street  
 Birmingham, West Midlands  
 B1 1TF  
 Tel: (0121) 483 5000  
 Fax: (0121) 483 5252  
 www.atkinsglobal.com

WARWICKSHIRE COUNTY COUNCIL

Project  
**GETTING WEST NUNEATON MOVING:  
 BERMUDA CONNECTION**

Title  
**THE BRIDLEWAY / BRIDGE JUNCTION  
 OPTION A (DRAFT)**

Sheet Size	Original Scale	Designed/Drawn	Checked	Authorised
<b>A1</b>	<b>1:500</b>	SM	AS	SB
Status	Drawing Number	Date	Date	Date
P	5131052-ATK-BCP-DR-110-01	20/03/15	20/03/15	20/03/15
Rev				

This map is produced from Ordnance Survey material with the permission of Ordnance Survey on behalf of the Controller of Her Majesty's Stationery Office © Crown copyright. Unauthorised reproduction infringes Crown copyright and may lead to prosecution or civil proceedings. 100019520 (2015)