



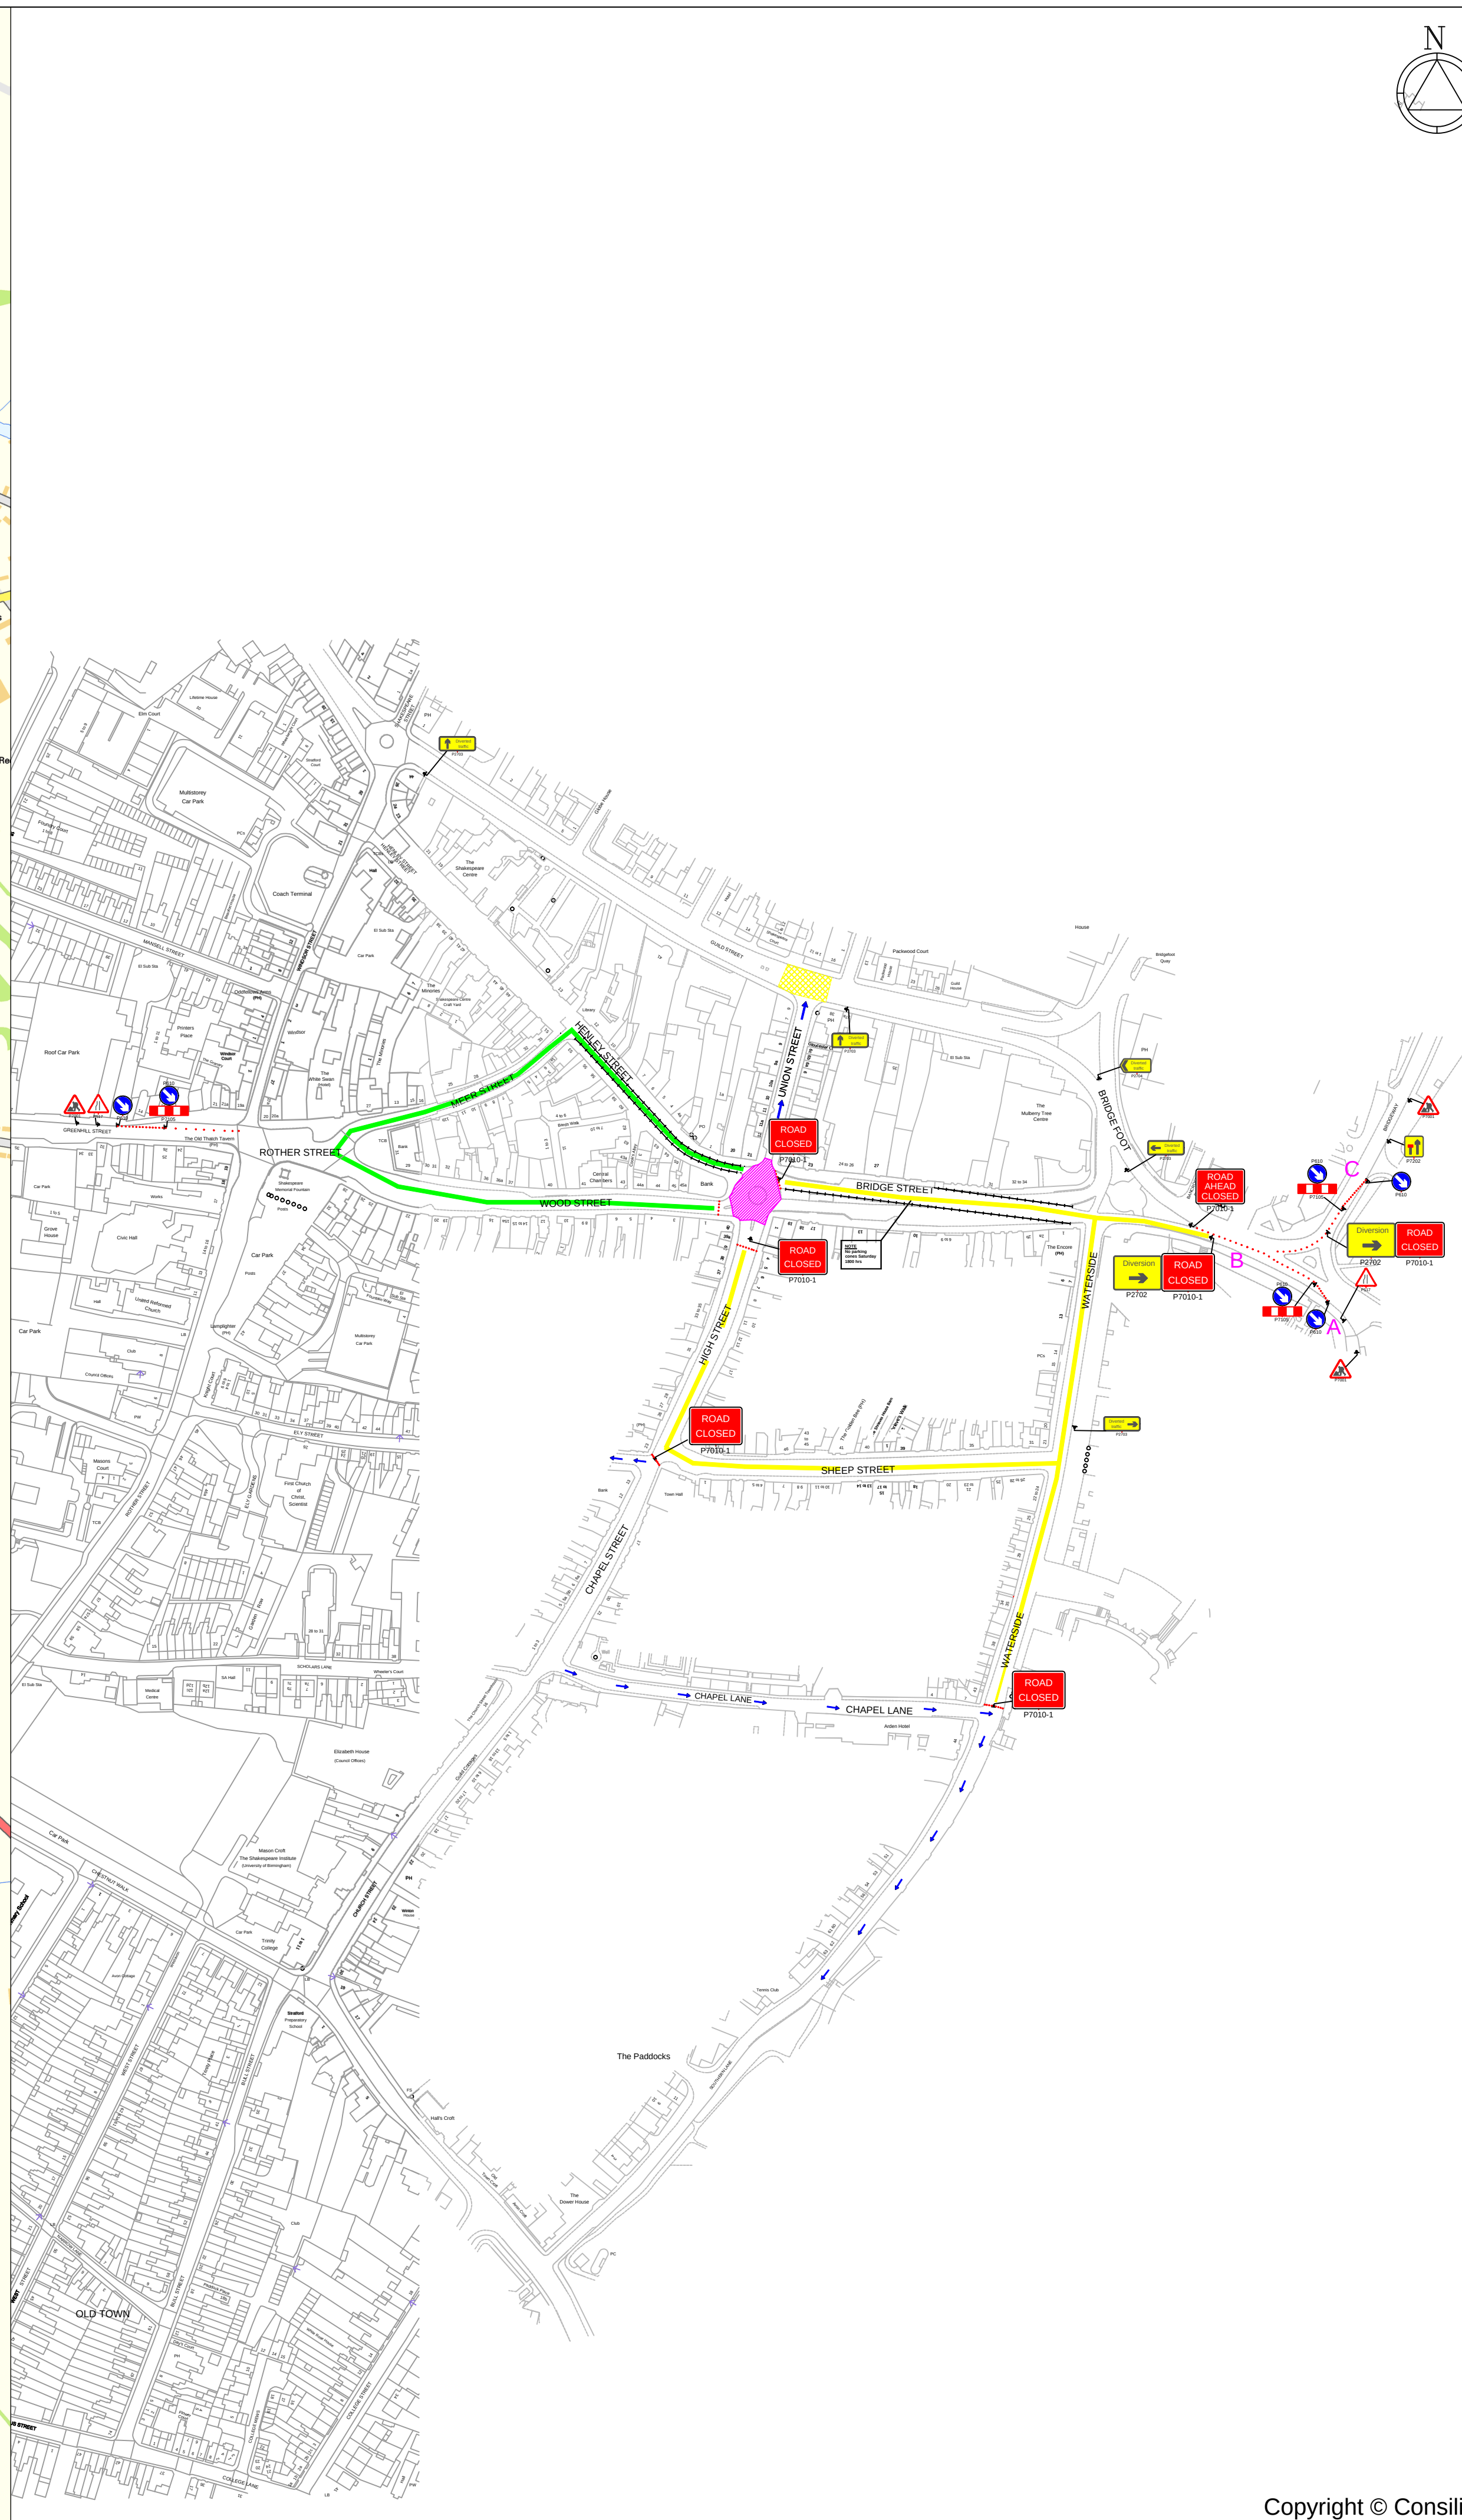

NOTES

- 1 All traffic signs shall comply with Chapter 8 of the Traffic Signs Manual
- 2 All traffic management equipment shall be provided by the Contractor, unless otherwise specified.
- 3 All signs shall be positioned so as not to be obscured by any other objects and shall not obstruct any other sign, permanent or temporary as much as is reasonably practicable.
- 4 All traffic signs shall meet the reflectorisation requirements of BS 873 : Part 6 : 1983, Table 1.
- 5 Works Access/Egress to be positioned to suit ongoing works.

KEY

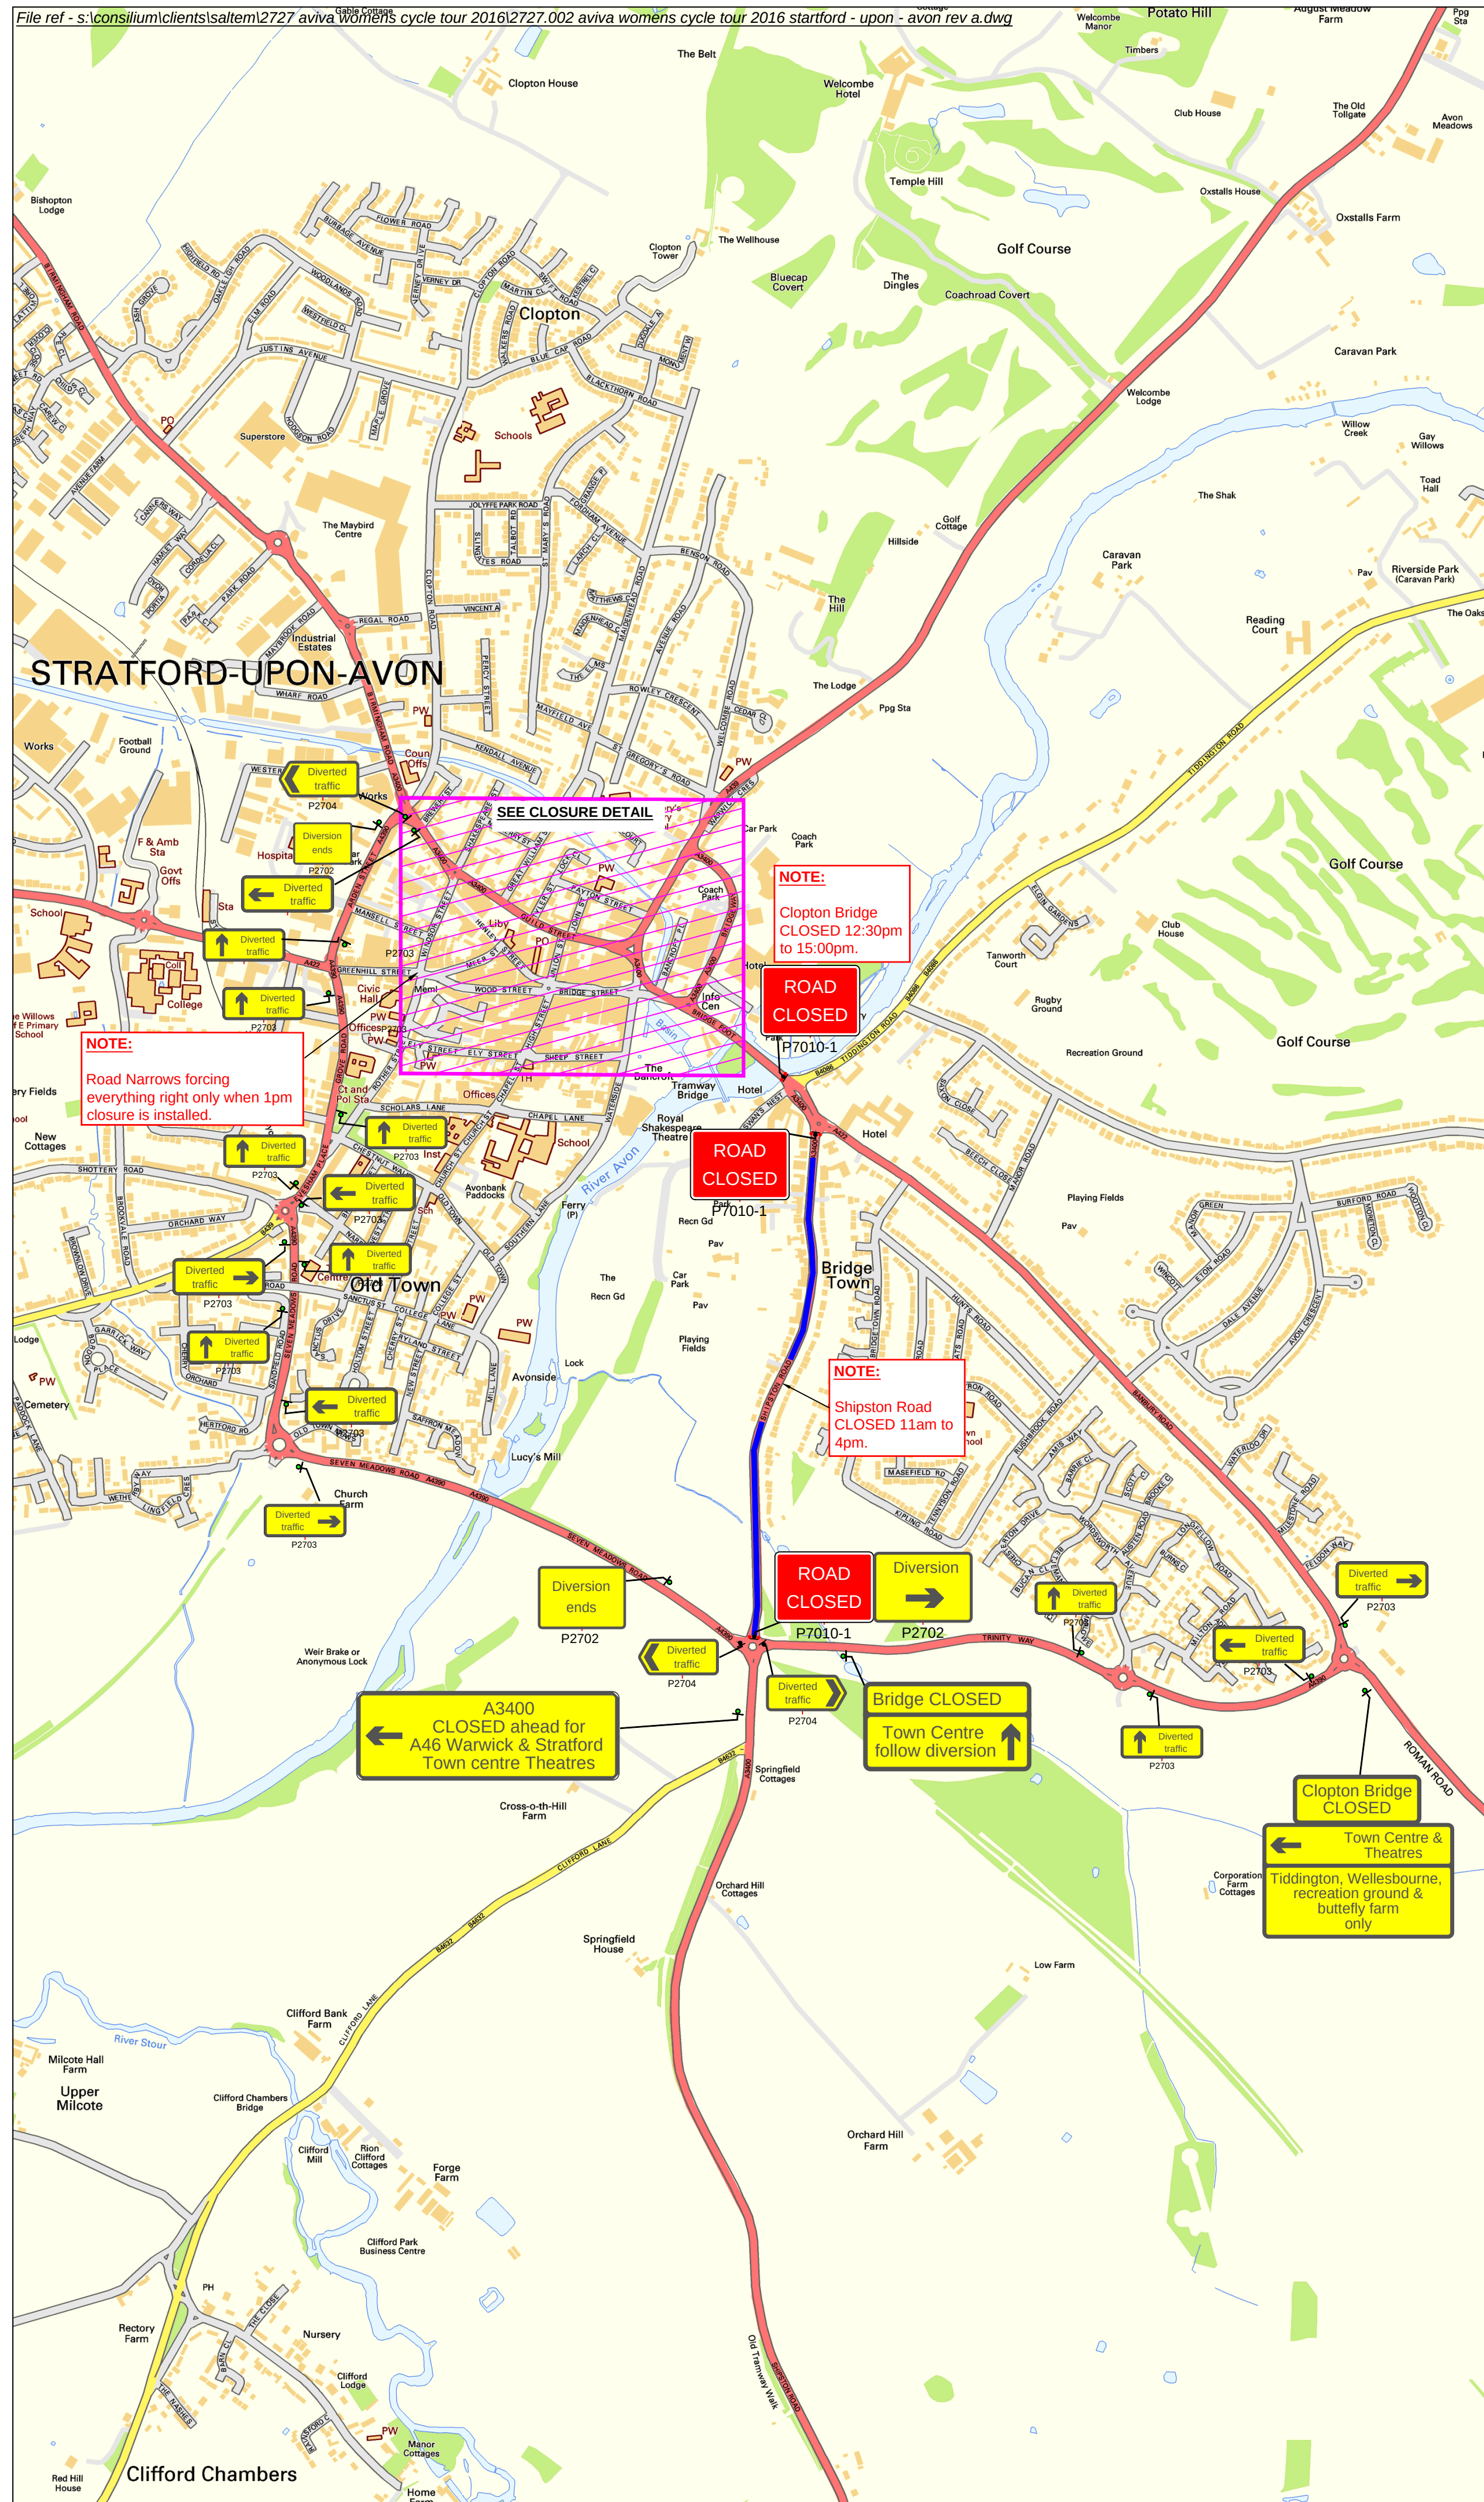

Pedestrian Barrier



Cone



Sign

A From 04:45 until 4pm.

B Once Clopton Bridge is closed close exit.

C At 11am close access to Clopton Bridge.



one way.

A	Various changes made from clients request.	DM	LP	08/06/16
Rev	Description	By	Chkd	Date
Revisions				

Client	
--------	--



Project

AVIVA WOMENS CYCLE TOUR 2016
STRATFORD - UPON -AVON

Title	
-------	--

CLOSURE & DIVERSION



409 Tyburn Road, Birmingham, B24 8HJ - 0121 328 7266
info@consilium-ts.co.uk - www.consilium-ts.co.uk

Design: LP	Drawn: DM	Chkd: LP
Date: 19/05/16	Date: 19/05/16	Date: 19/05/16
Scale: NTS @ A1	Status: PROPOSED	
Drawing No 2727.002		Rev: A